

DIAMOND BUILDERS, INC.
 440 THOMPSON DRIVE, DOUGLAS, GA. 31535
 PHONE: (912)384-7080 FAX: (912)384-5721

BOXX MODULAR


SALESMAN: MIKE DOYLE
 SIZE: 152X64
 OCCUPANCY: EDUCATION

STATE LABEL(S): GA

SNOW LOAD: 20
 WIND LOAD: 130

DATE: 6/7/2022 2:22 PM
 DRAWN BY: BM
 SERIAL#: DBI 10122

AUTHORIZED SIGNATURE:

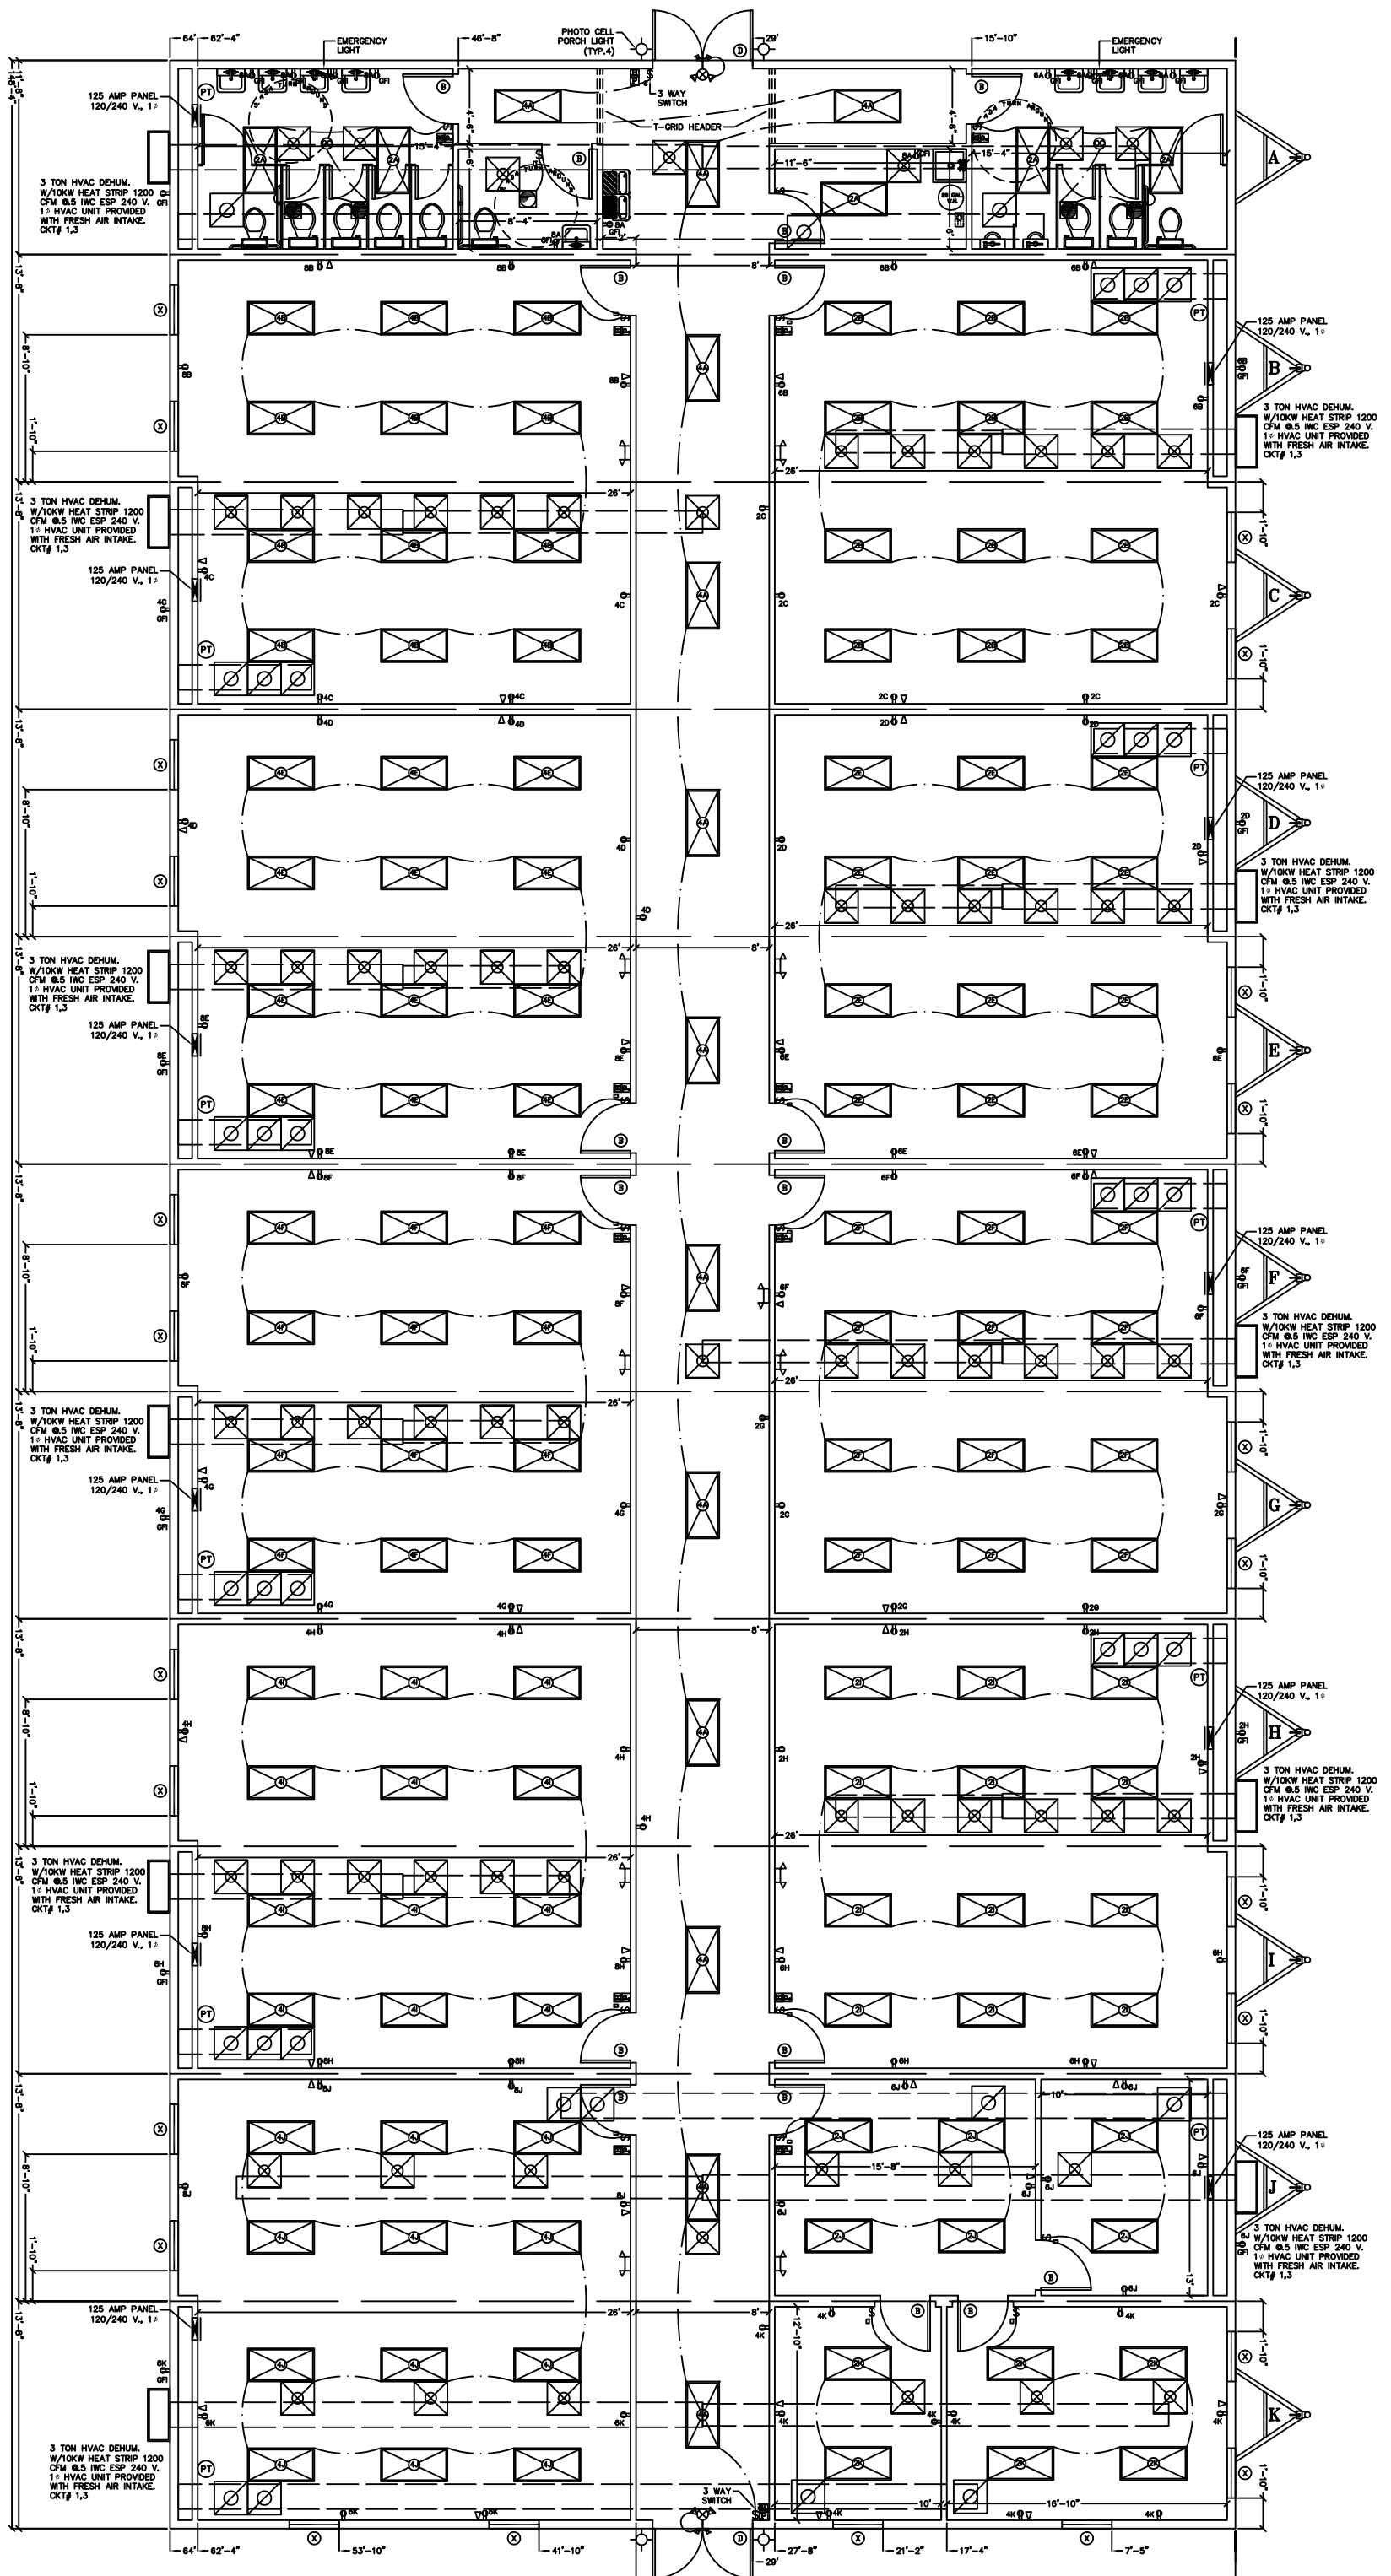

SYMBOL	DOOR SCHEDULE	TOTAL
(B)	36"x80" SOLID CORE IMPERIAL OAK W/REDIFRAME	17
(D)	72"x80" STEEL/STEEL W/4"x24" VIEW PANEL	2

SYMBOL	WINDOW SCHEDULE	TOTAL
(X)	36"x60" VERTICAL SLIDE, INSULATED BRONZE/TINTED	24