


ELEMENTARY & MIDDLE SCHOOL SITE PLAN CONCEPT
 1" = 40'-0"
 Copyright STEELE Associates Architects

0' 10' 20' 40' 60'
 SCALE: 1" = 20'-0"

HARNEY COUNTY SCHOOL DISTRICT



04.23.2026



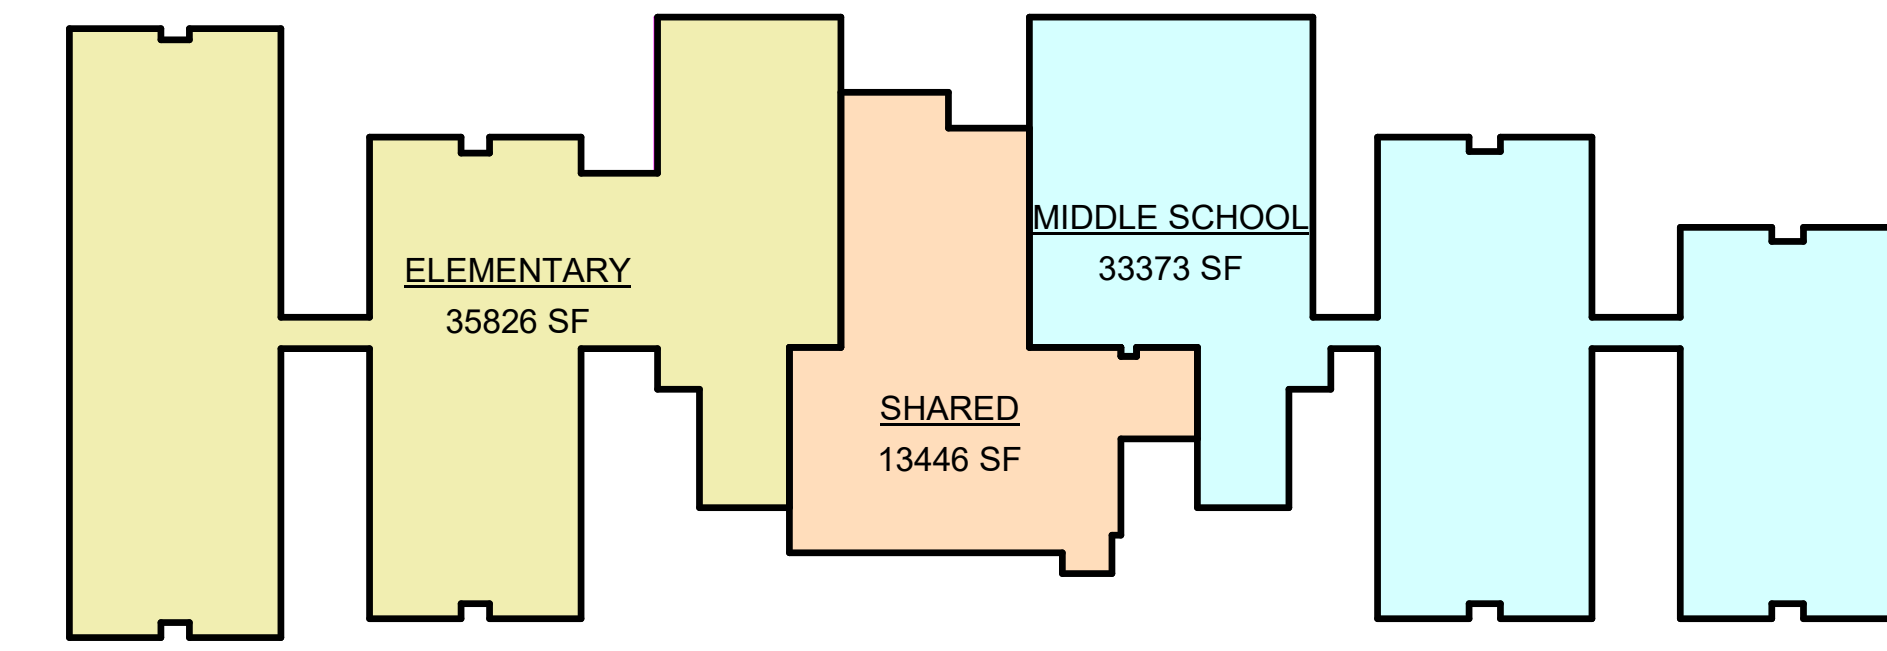

82,645 SF TOTAL

1 AREA PLAN
1/64" = 1'-0"

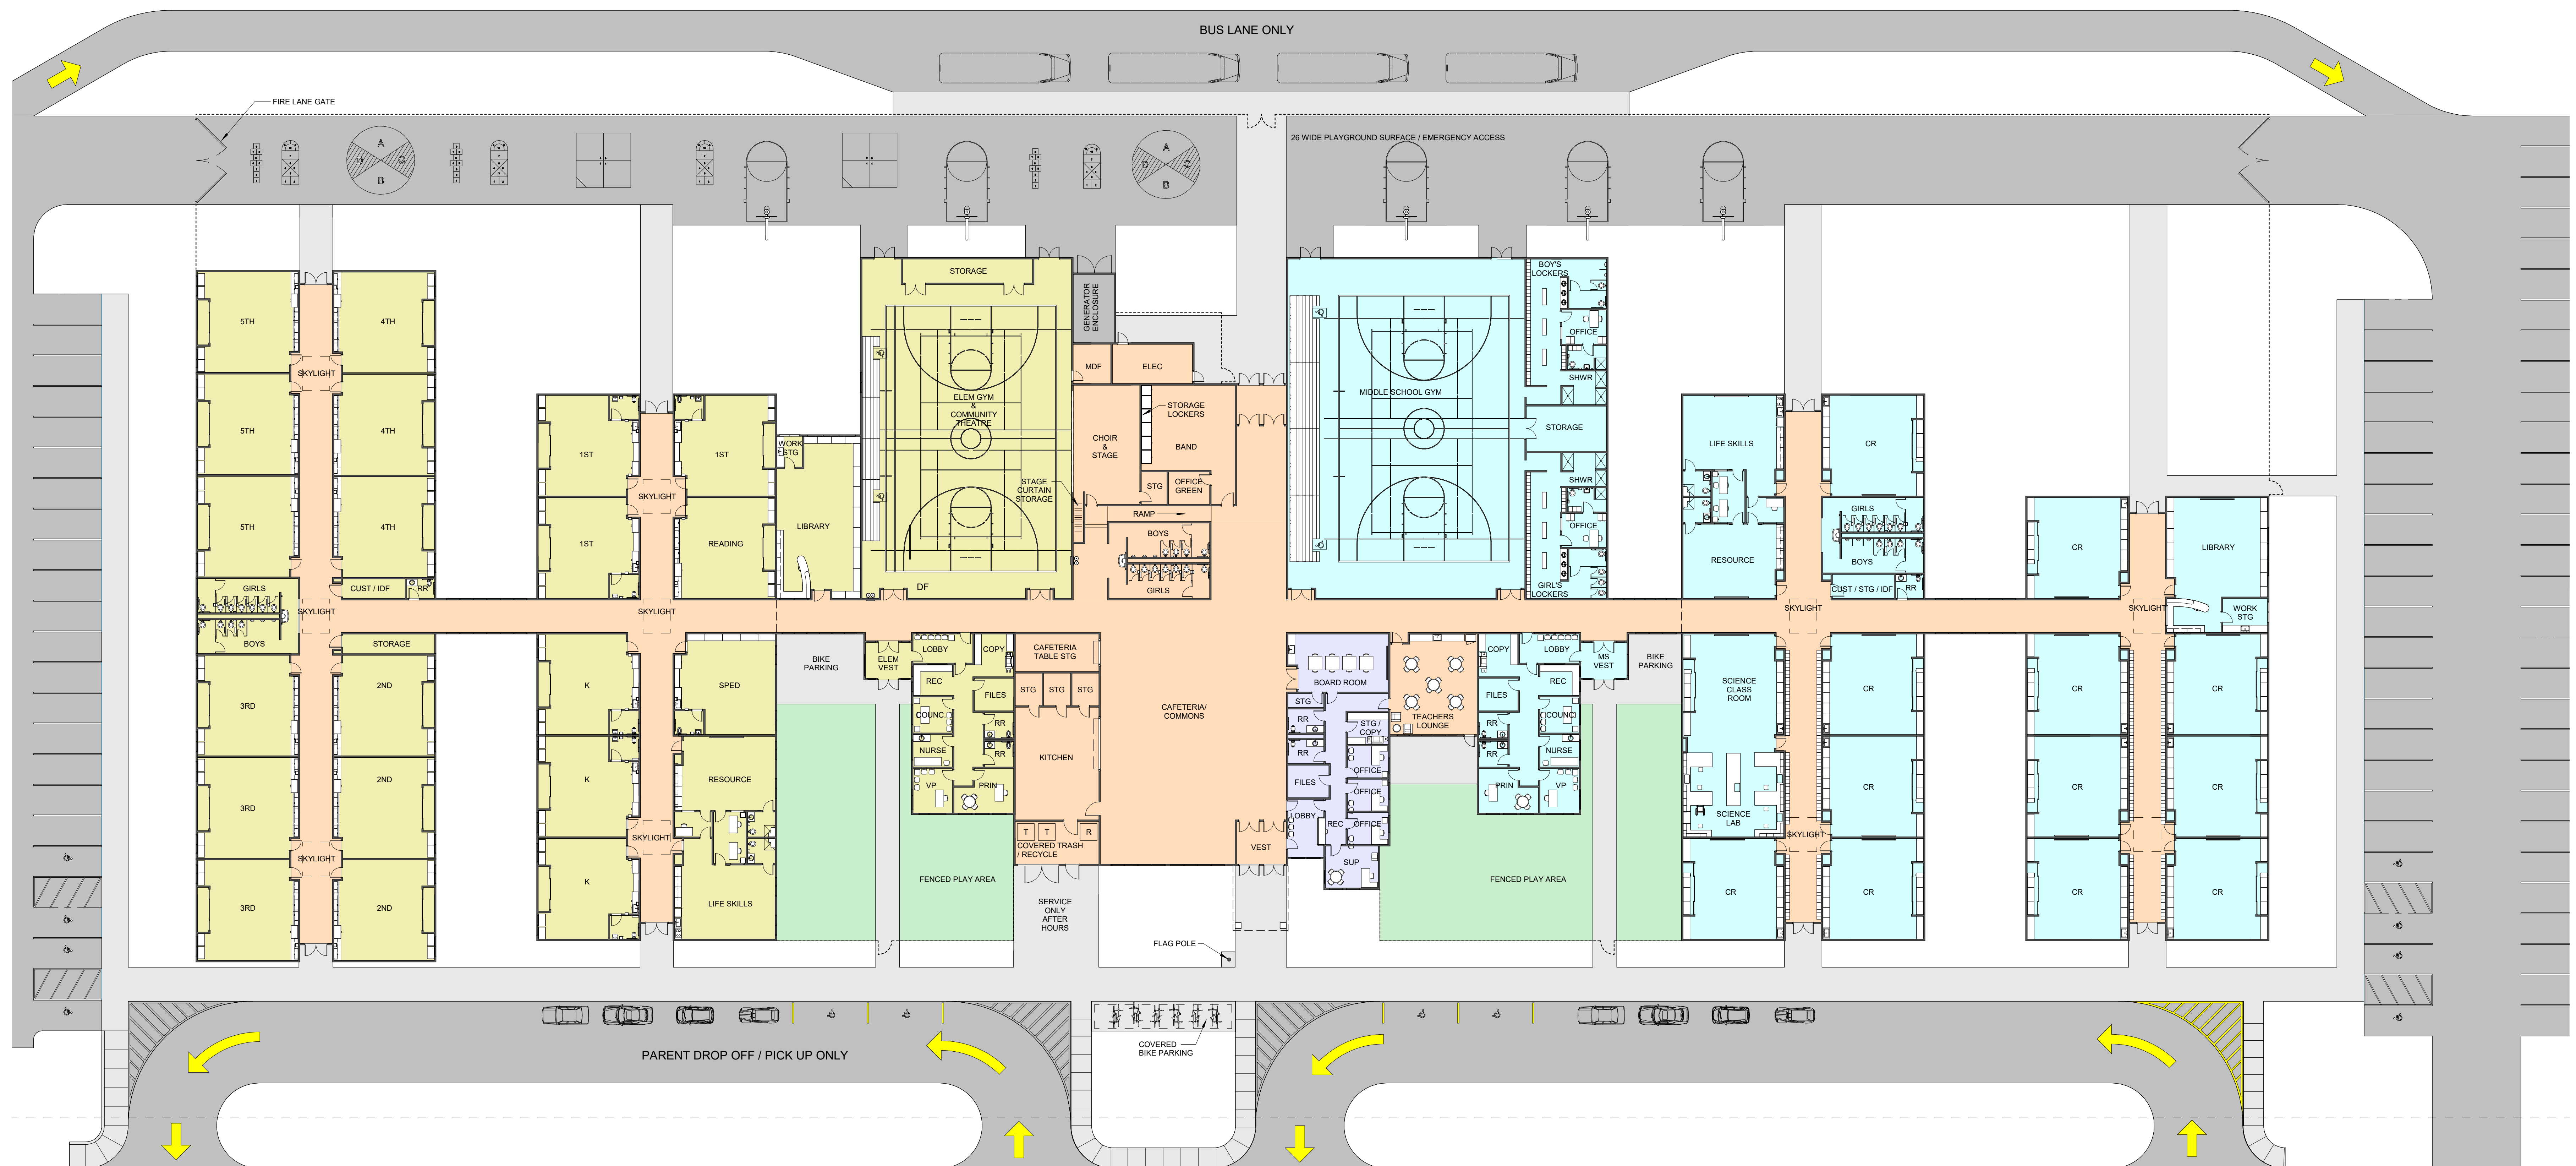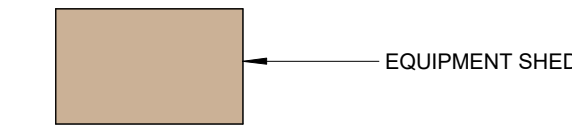



ELEMENTARY & MIDDLE SCHOOL CONCEPTUAL RENDERING
Copyright STEELE Associates Architects

HARNEY COUNTY SCHOOL DISTRICT

04.23.2026