


A  
l  
t  
m  
a  
n  
+  
B  
a  
r  
r  
e  
t  
t  
+  
A  
r  
c  
h  
i  
t  
e  
c  
t  
s

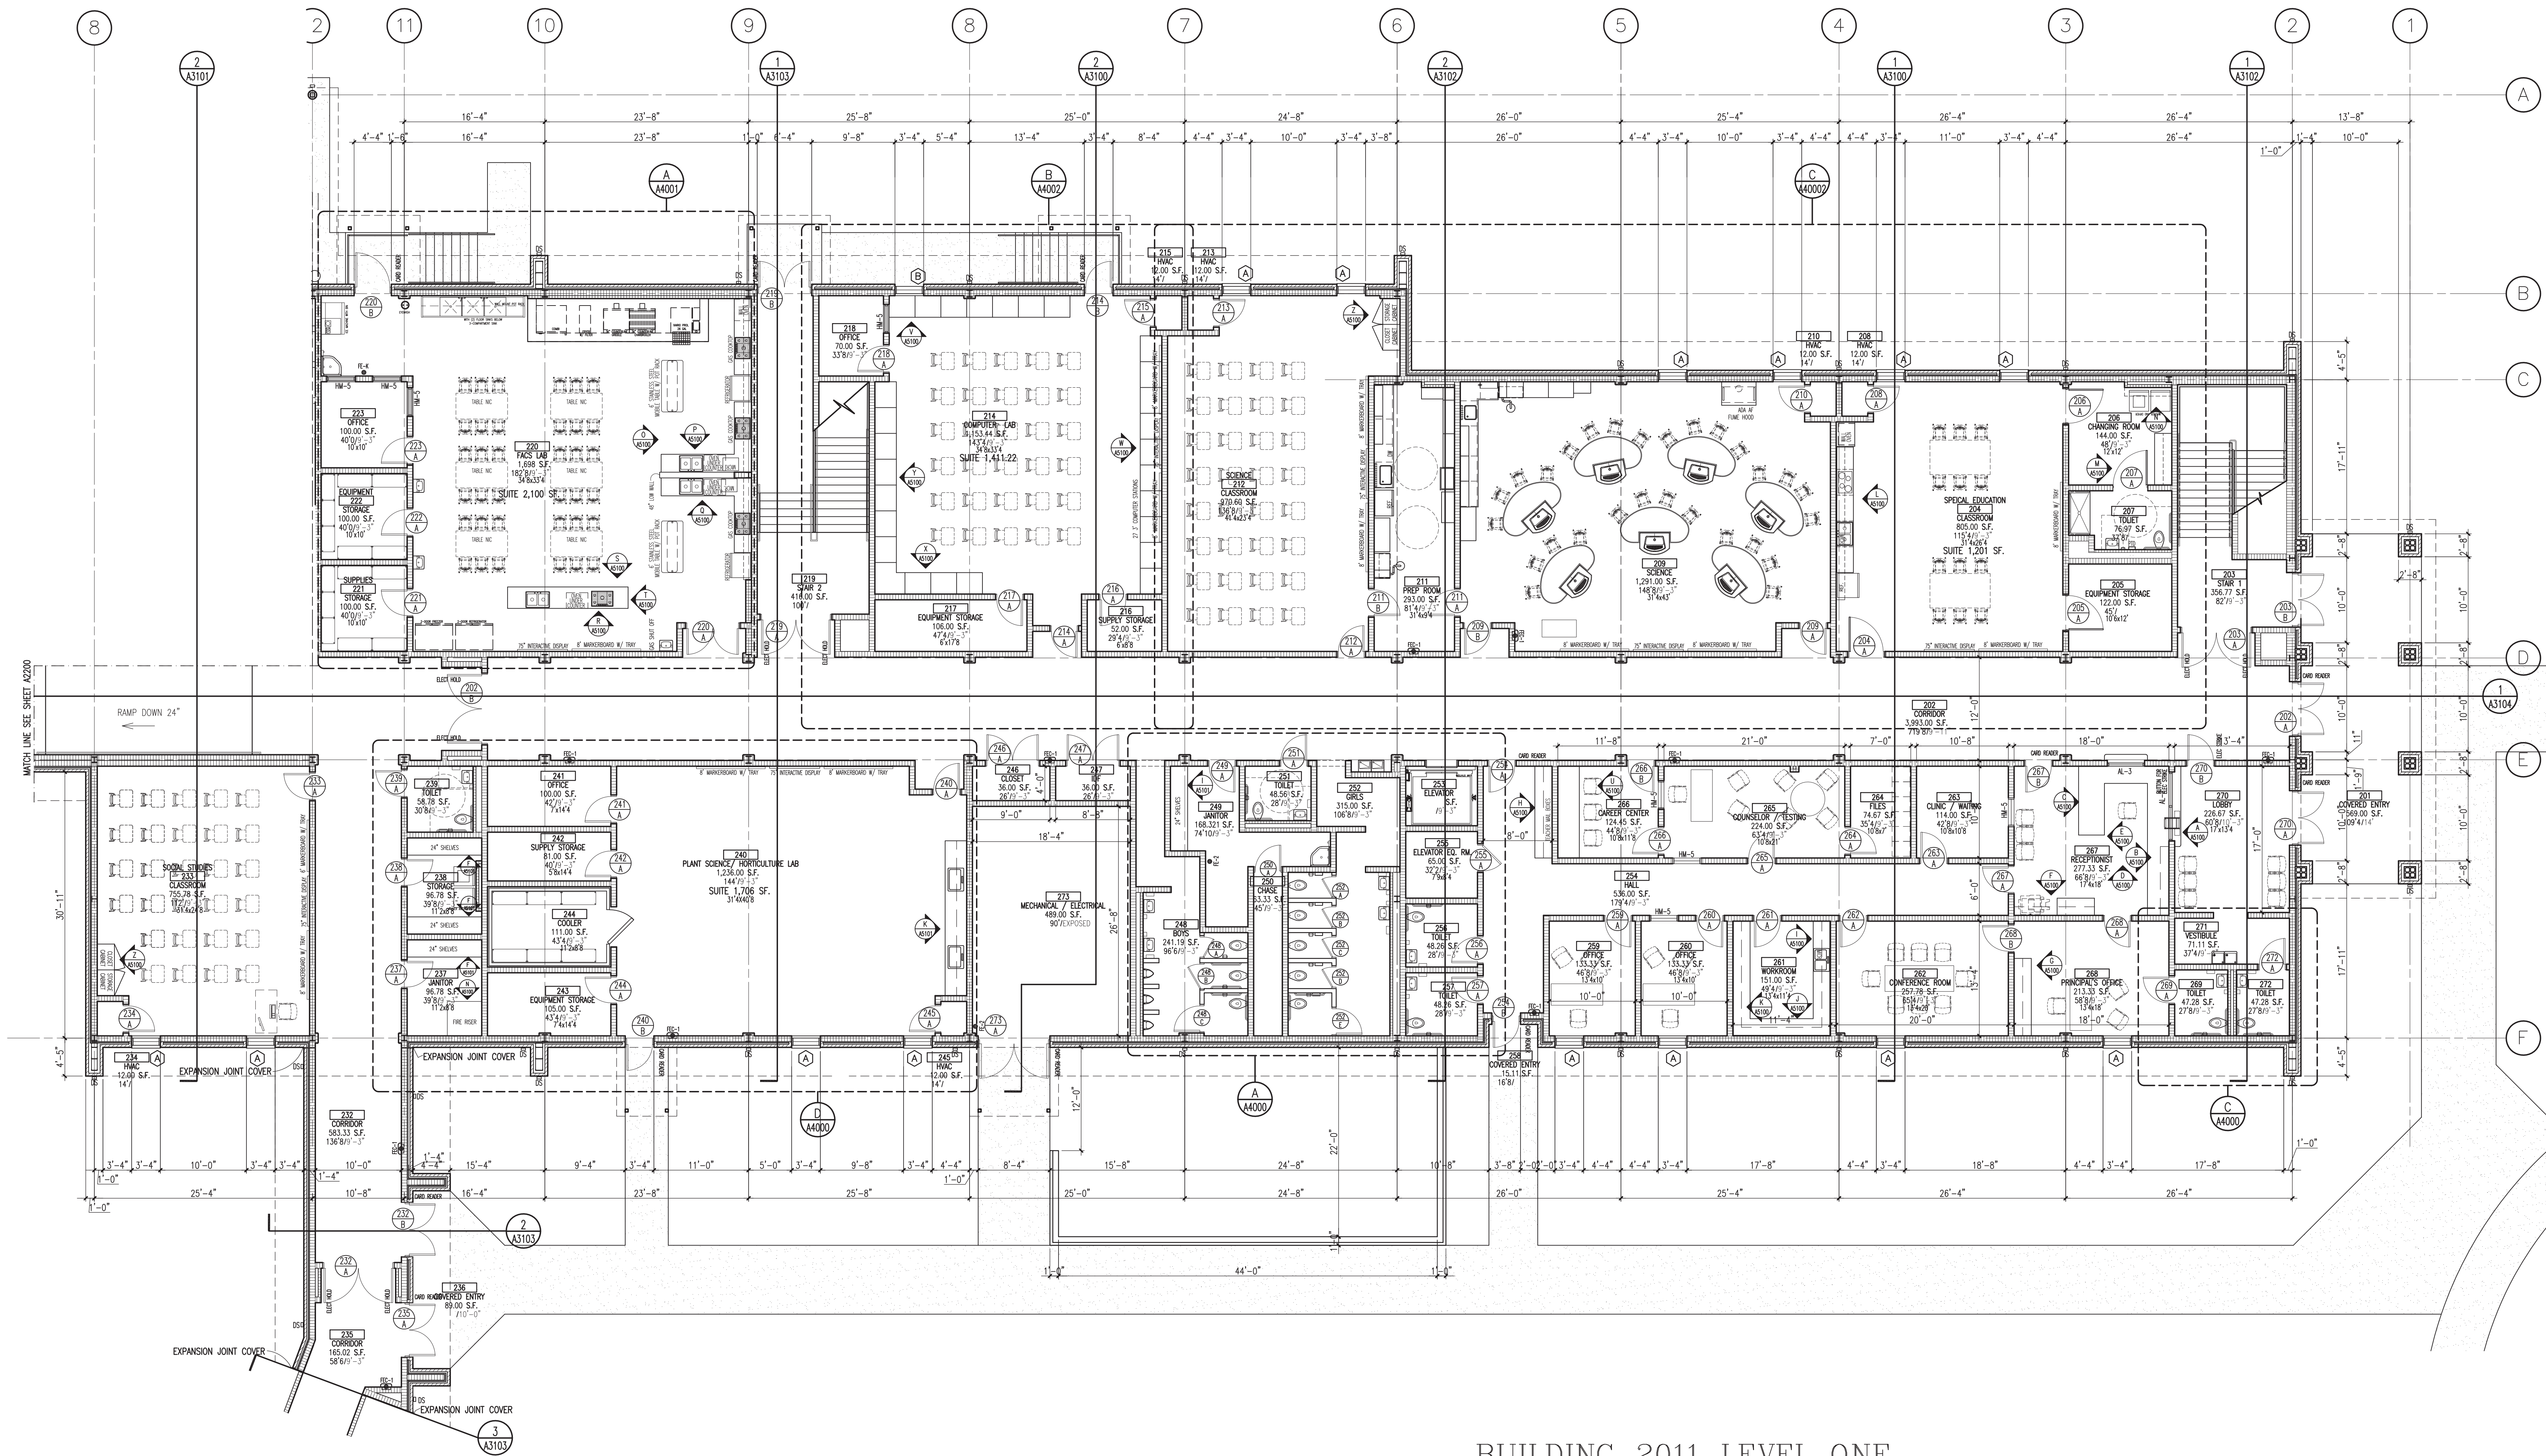

BUILDING 2011 LEVEL ONE  
PARTIAL FLOOR PLAN




|           |              |           |         |
|-----------|--------------|-----------|---------|
| LEVEL ONE | 26,034.00 SF | LEVEL ONE | 8 1/2"  |
| LEVEL TWO | 17,236.00 SF | LEVEL TWO | 10 1/2" |
| TOTAL     | 43,270.00 SF | TOTAL     | 18 1/2" |

Altman + Barrett



10/18/2024

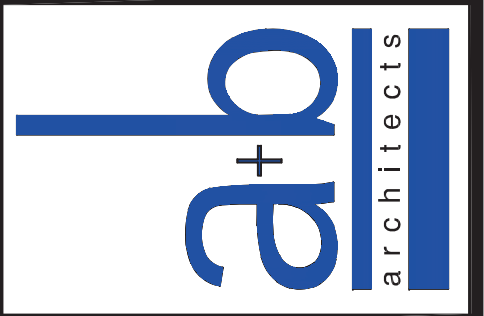

Altman + Barrett  
a r c h i t e c t s  
4365 PLANTATION CREST ROAD  
VALDOSTA, GEORGIA 31602  
PHONE # (229) 244-2364

|            |            |
|------------|------------|
| DATE:      | 10.18.24   |
| DRAWN:     | K. BARRETT |
| CHECKED:   | K. BARRETT |
| REVISIONS: | 2.         |
|            | 1.         |

HIGH SCHOOL ADDITION  
TO ECHOLS K-8 SCHOOL  
FOR ECHOLS COUNTY SCHOOLS  
100 WILDCAT CIRCLE  
STATENVILLE, GEORGIA 31648

FACILITY CODE 650-1050  
IU'S 18 FTE 275


A2100

Drawings are the property of the architect and shall not be reproduced or used without written permission and credit to the architect.

PROJECT NO: 23030


October 25, 2024



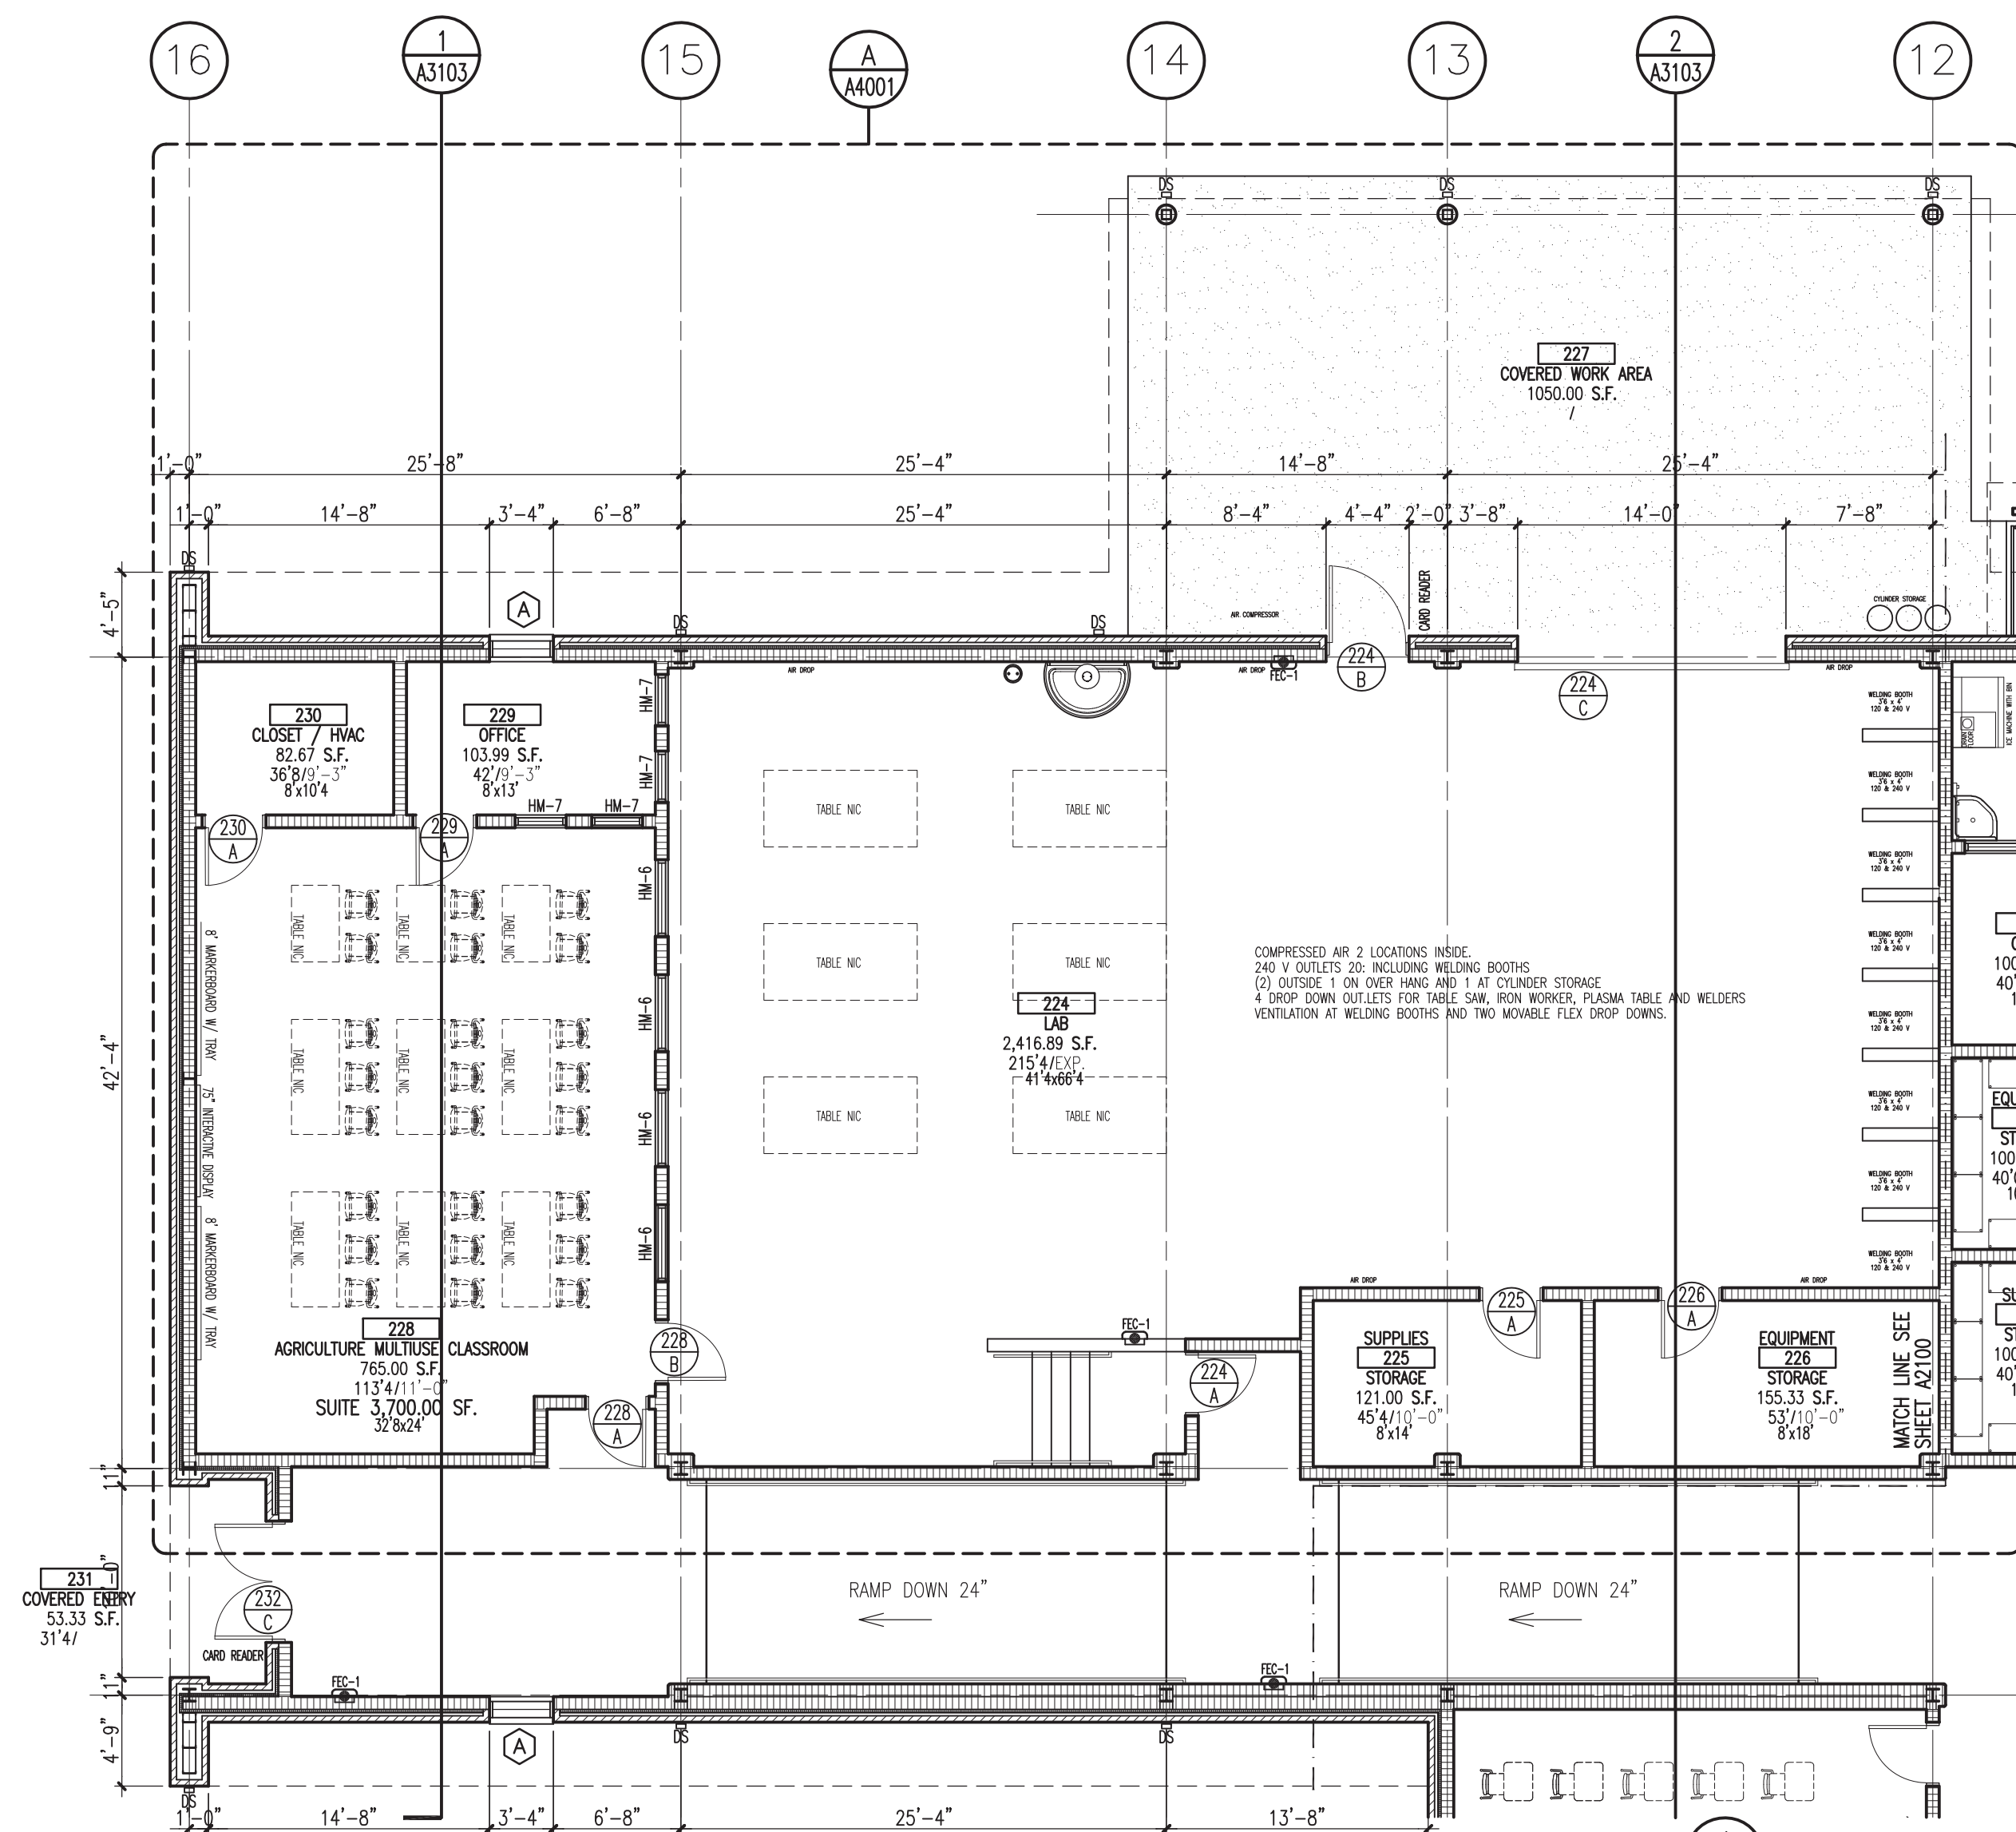


LEVEL ONE  
PARTIAL FLOOR PLAN

0' 2' 4' 8' 16' 24' SCALE 1/8"=1'0"

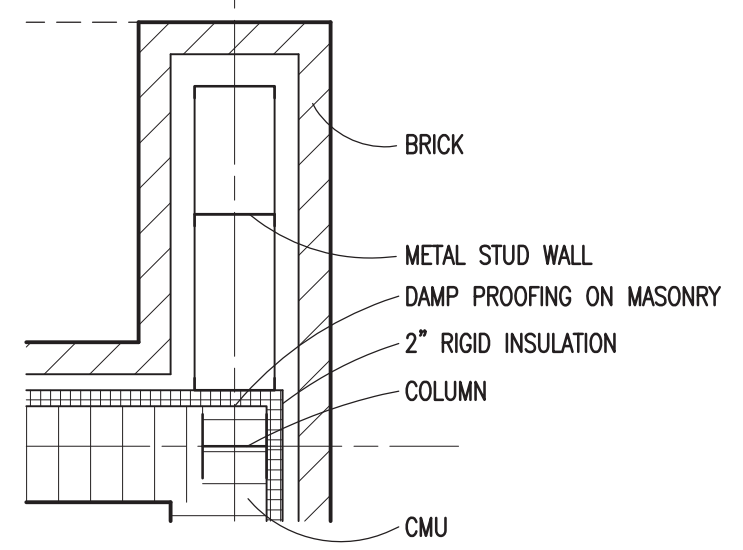


DETAIL 1  
SCALE: 1 1/2"=1'-0" A200

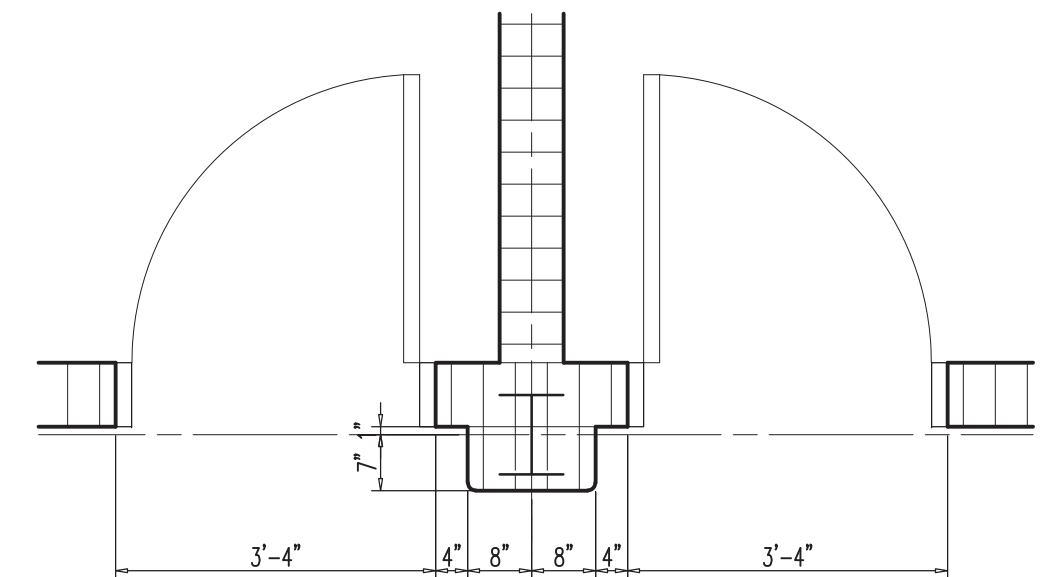

DETAIL

SCALE: 1 1/2"=1'-0"

2  
A200

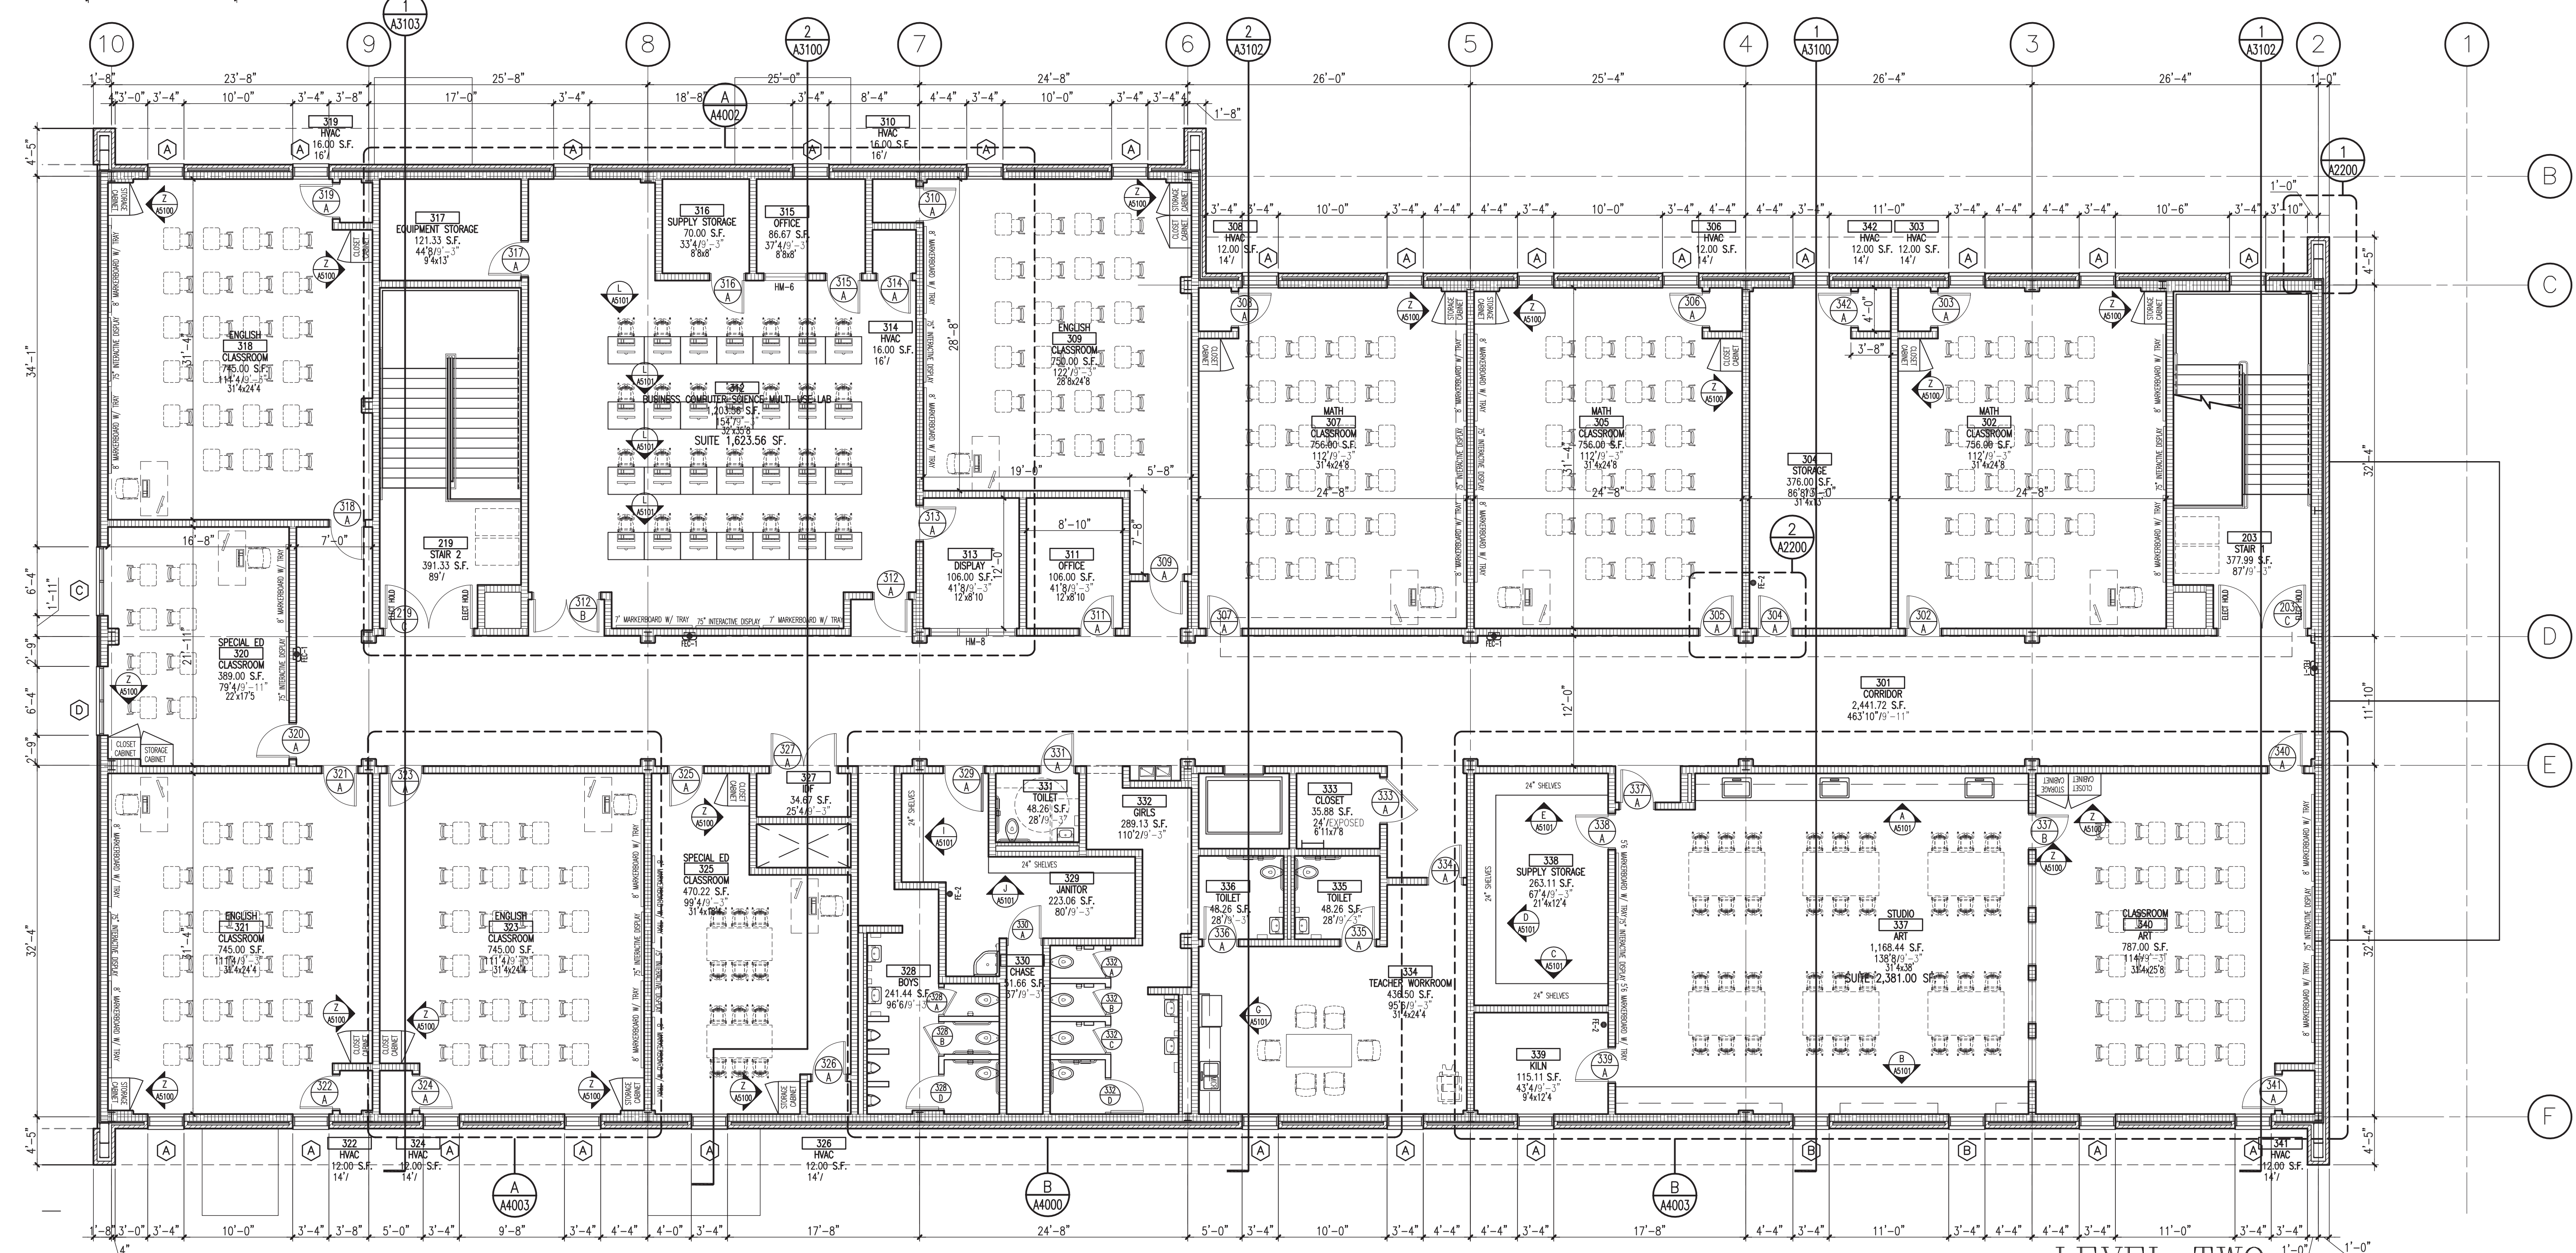

LEVEL TWO  
PARTIAL FLOOR PLAN

