

REVISIONS

CHK'D. LM

COPYRIGHT 2025 ARCHITECTS INC.

ATZ, BINKLEY, JONES & MORRIS

PROJ. NO. 2960-25 DATE 10-28-2025

East Hickman County HS

Gym Re-Roof East Hickman County HS

HICKMAN COUNTY, TENNESSEE

Kaatz, Binkley, Jones & Morris Architects, Inc.

LIST OF DRAWINGS

A-1.00 **COVER SHEET** A-1.01

A-1.02

ROOF PLAN - EAST HICKMAN COUNTY HIGH SCHOOL ROOF DETAILS

CONTACTS

Owner Contact: John Mullins (Schools Director) Bill Lynch (Maintenance Director) Derek Newsom (Purchasing Manager) Hickman County BOE 115 Murphree Ave. Centerville, TN 37033 931-729-3391

Project Design Team: Jason Morris KBJM Architects, Inc. 1008 Charlie Daniels Pkwy. Mt. Juliet, TN 37122 Office (615) 754-5393

Email: jmorris@kbjmarchitects.com

Fax (615) 754-5340

VICINITY MAP


East Hickman County High School 7700 TN-7, Lyles, TN 37098

PROJECT NO.: 2960-25

DATE: 10-28-2025


SET NO.:

THIS INDIVIDUAL SHEET COMPRISES ONE OF MANY SHEETS ISSUED AS BIDDING AND CONTRACT DOCUMENTS, INFORMATION CONTAINED HEREIN MAY NOT BE ALL INCLUSIVE OF INFORMATION NEEDED FOR BIDDING AND/OR CONSTRUCTION, REFER TO ENTIRE BIDDING AND CONTRACT DOCUMENTS FOR ASSOCIATED INFORMATION, DRAWING SCALES NOTED WITHIN THIS SET OF DOCUMENTS ARE ACCURATE WITHIN THE COMPUTER AIDED DRAFTING (CAD) FORMAT, DISCREPANCIES MAY OCCUR IN TRANSLATING CAD GENERATED INFORMATION INTO THE PHYSICAL PRINTING PROCESS, DO NOT PHYSICALL SCALE DRAWINGS, UTILIZE DIMENSIONS NOTED ON DRAWINGS, SHOULD LARGE DISCREPANCIES OCCUR REQUIRING CLARIFICATION, INITIATE A "REQUEST FOR INFORMATION" TO THE ARCHITECT'S DESIGNATED REPRESENTATIVE IDENTIFIED ON THE PROJECT COVER SHEET.

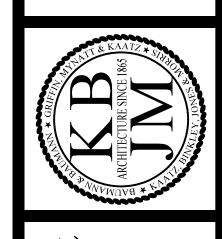

REVISIONS

CHK'D. LM

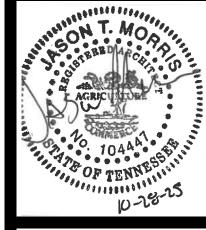

COPYRIGHT 2025 AATZ, BINKLEY, JONES & MORRIS

PROJ. NO. 2960-25 DATE 10-28-2025

DWG. NO.

DEMOLITION NOTES:

01. REMOVE ALL ROOF MEMBRANE AND RIGID INSULATION DOWN TO EXISTING DECK.
02. REMOVE ALL EXISTING WOOD BLOCKING AND CURBS.
03. REMOVE ALL METAL OR RUBBER COUNTERFLASHINGS FROM ALL HVAC UNIT CURBS.

CONSTRUCTION NOTES

01. INSTALL NEW MEMBRANE AND INSULATION ROOF SYSTEM AS SHOWN ON PLAN. 02. INSTALL NEW RTU CURB FLASHING AT ALL RTU LOCATIONS. FIELD VERIFY


EXISTING CURB CONFIGURATIONS. (DETAIL 4/A-1.02)

03. REMOVE EXISTING METAL COPING. RUN NEW MEMBRANE OVER TOP

OF PARAPET WALL. THEN INSTALL NEW METAL COPING. COLOR TO MATCH.

GENERAL CONSTRUCTION NOTES:


01. FIELD VERIFY ALL EXISTING FLASHING CONDITIONS AT ALL RTU AND HVAC EQUIPMENT. 02. INSTALL NEW PIPE BOOTS AT ALL EXISTING VENTS THRU ROOF. FIELD VERIFY. (DETAIL 5/A-1.02)

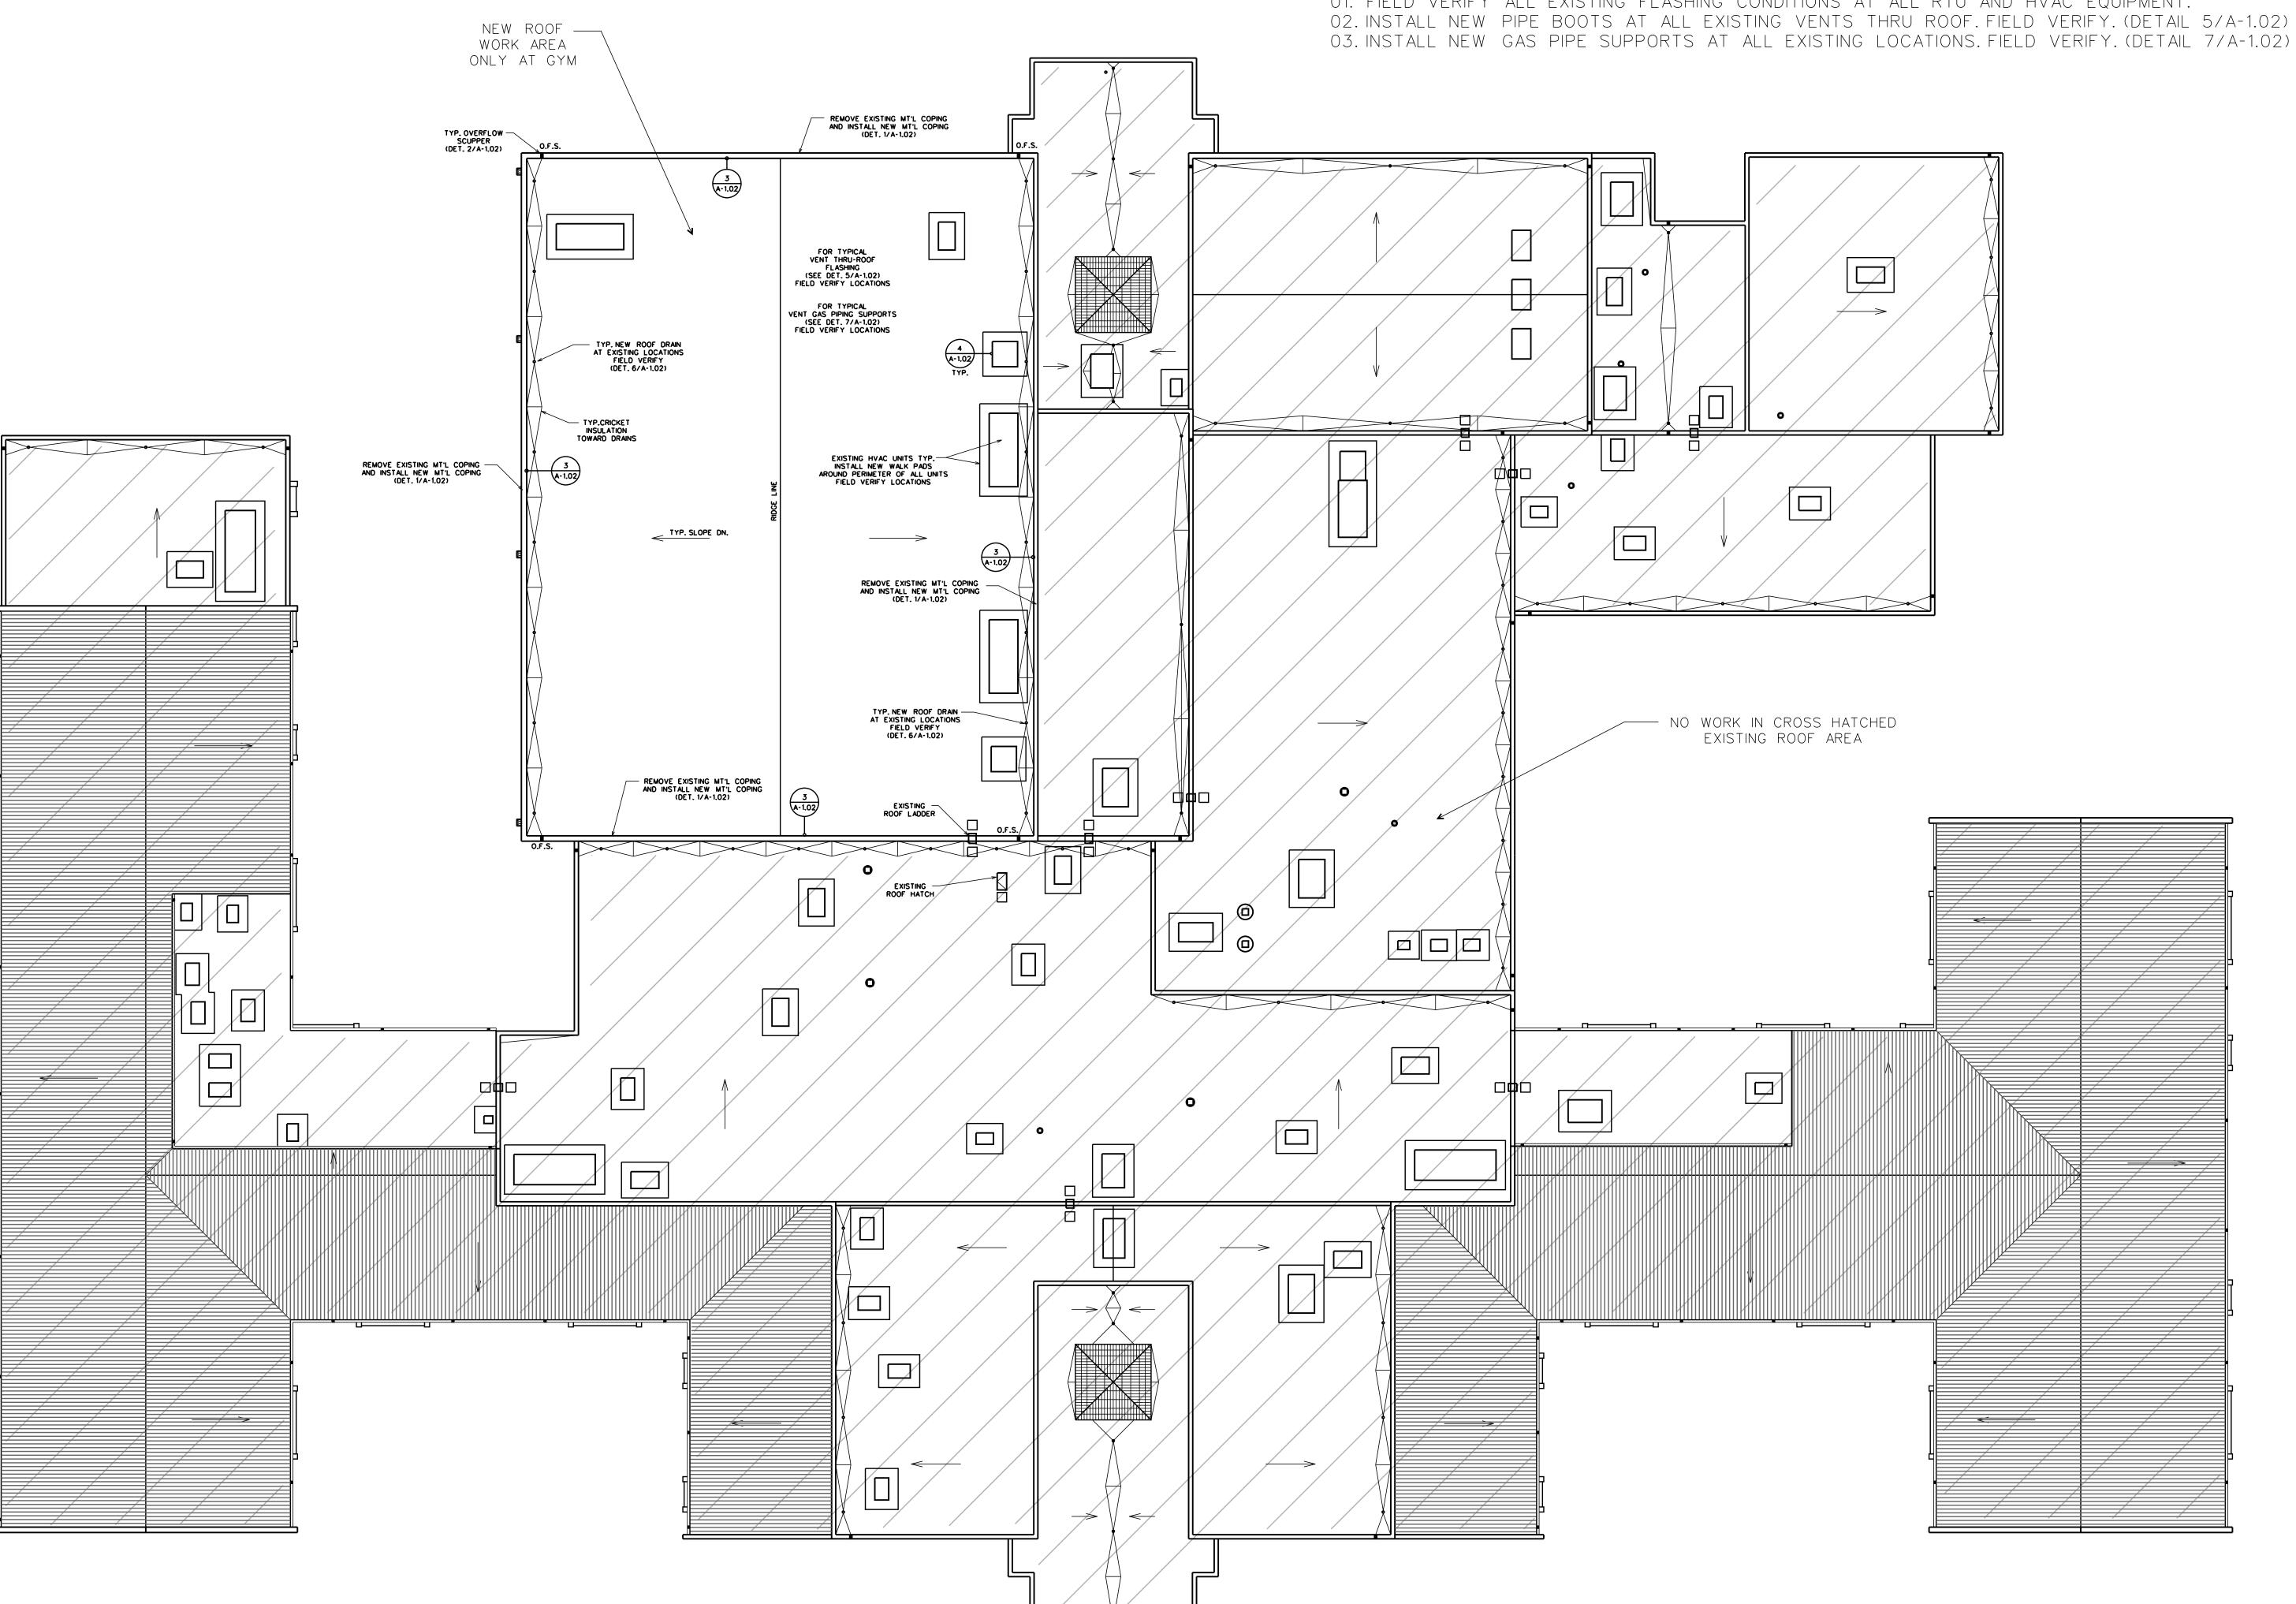


ROOF PLAN (EAST HICKMAN COUNTY HIGH SCHOOL)

ROOF NOT TO SCALE; PRINT AT 1"=20" (FIELD VERIFY ALL DIMENSIONS)



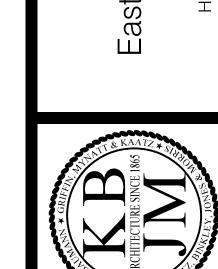

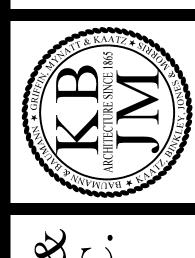

REVISIONS DATE

SM CHK'D. LM APP'D. JM



COPYRIGHT 2025

CAATZ, BINKLEY, JONES & MORRIS


ARCHITECTS INC.

DETAIL

PROJ. NO. 2960-25 DATE 10-28-2025


DWG. NO.

Gym Re-Roof East Hickman County HS

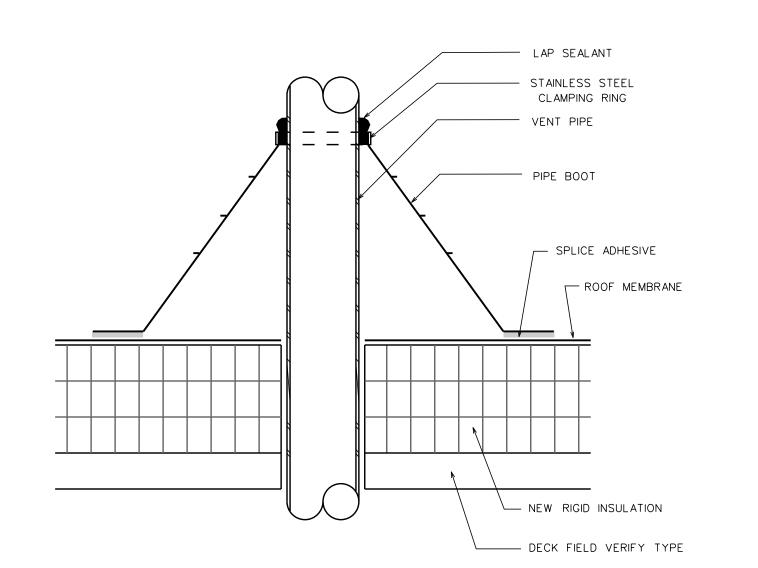

1. FACTORY MANUFACTURED PIPE BOOT WITH FACTORY APPLIED ADHESIVE MAY BE USED IN LIEU OF THIS DETAIL. 2. FIELD WRAP PIPE PENETRATIONS IF BOOT CANNOT BE INSTALLED DUE TO OBSTRUCTION ON PIPE.

VENT THRU ROOF DETAIL (5) SCALE: 3"= 1'-0" A-1.02

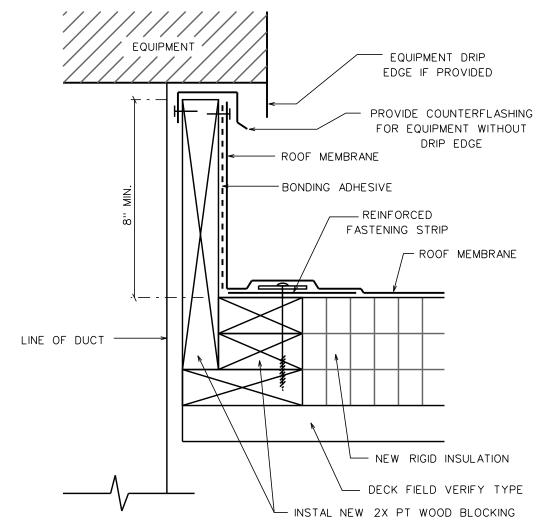


1. FASTENER TYPE AND SPACING AS REQUIRED BY MEMBRANE MANUFACTURER.


EQUIPMENT CURB DETAIL 4


SCALE: 3"= 1'-0"

A-1.02

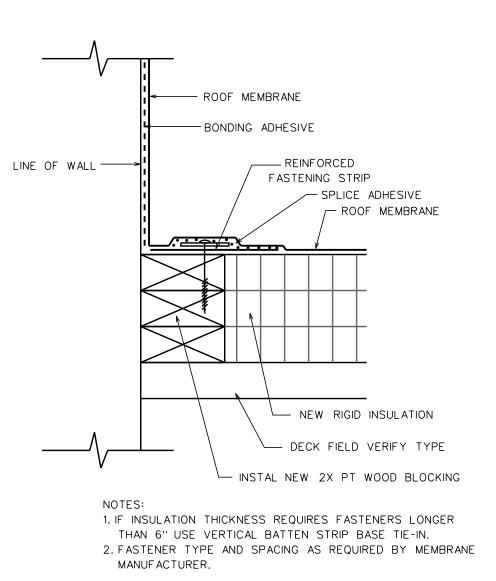





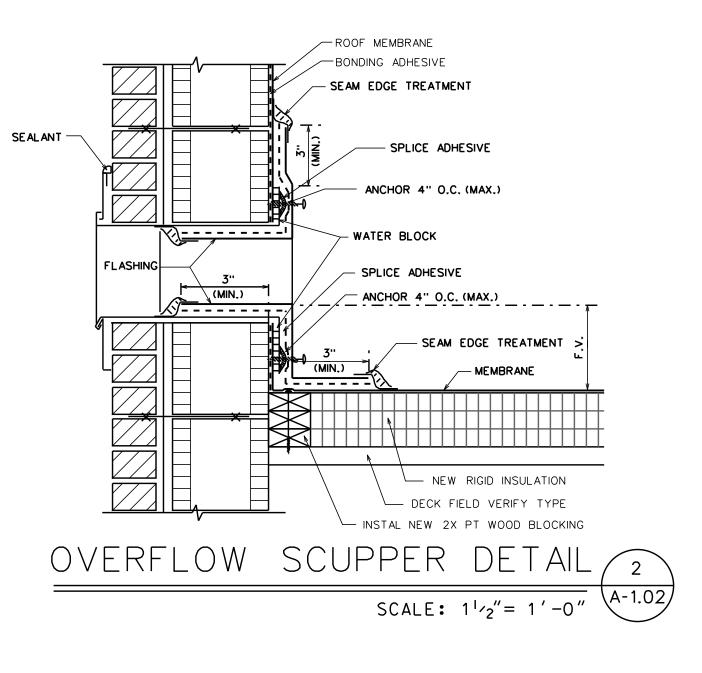

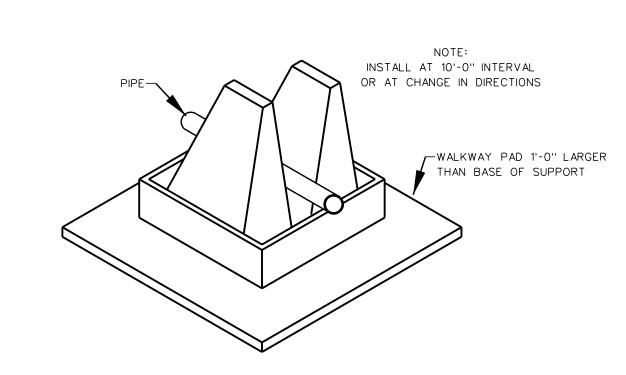

TYPICAL PIPE SUPPORT DETAIL SCALE: 3"= 1'-0"

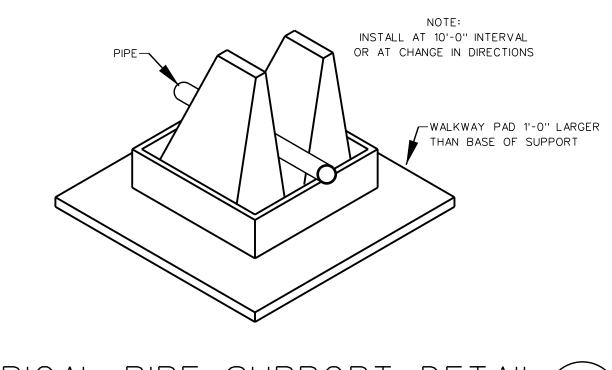

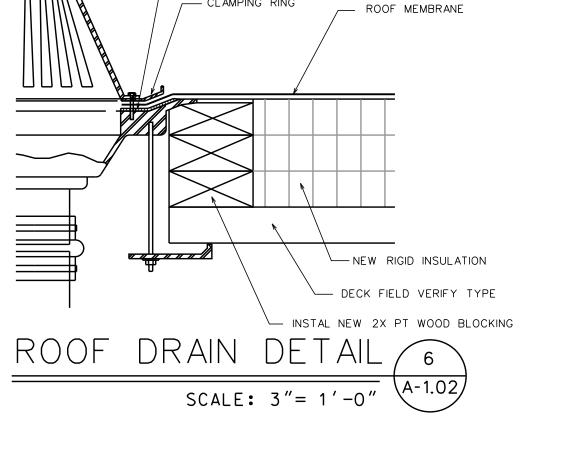

PREFABRICATED MT'L COPING
FASTEN CLIPS INTO BTM. LAYER
OF PLYWD.

____ 2 LAYERS 3/4" EXTERIOR

GRADE PLYWOOD

_ 1/2" ANCHOR BOLTS

48" O.C. (6" EMBED.) & COUNTERSINK HEADS

BRICK VENTS TYP. —

1'-2 OR 1'-6''

- ROOF DRAIN

CLAMPING RING

___ CONTINUOUS WATER BLOCK

SCALE: 11/2"= 1'-0" A-1.02

TYP.EXTERIOR WALL — CONSTRUCTION