



REVISION TABLE	NUMBER	DATE	REVISION BY	DESCRIPTION


H.H. Dow High School  
 Walk-in Cooler Replacement  
 3901 N. Saginaw Rd.

DRAWINGS PROVIDED BY:  
 Midland Public Schools  
 Facilities Department  
 989-923-5035

DATE:  
 2/25/2026

SCALE:

SHEET:  
 P-1

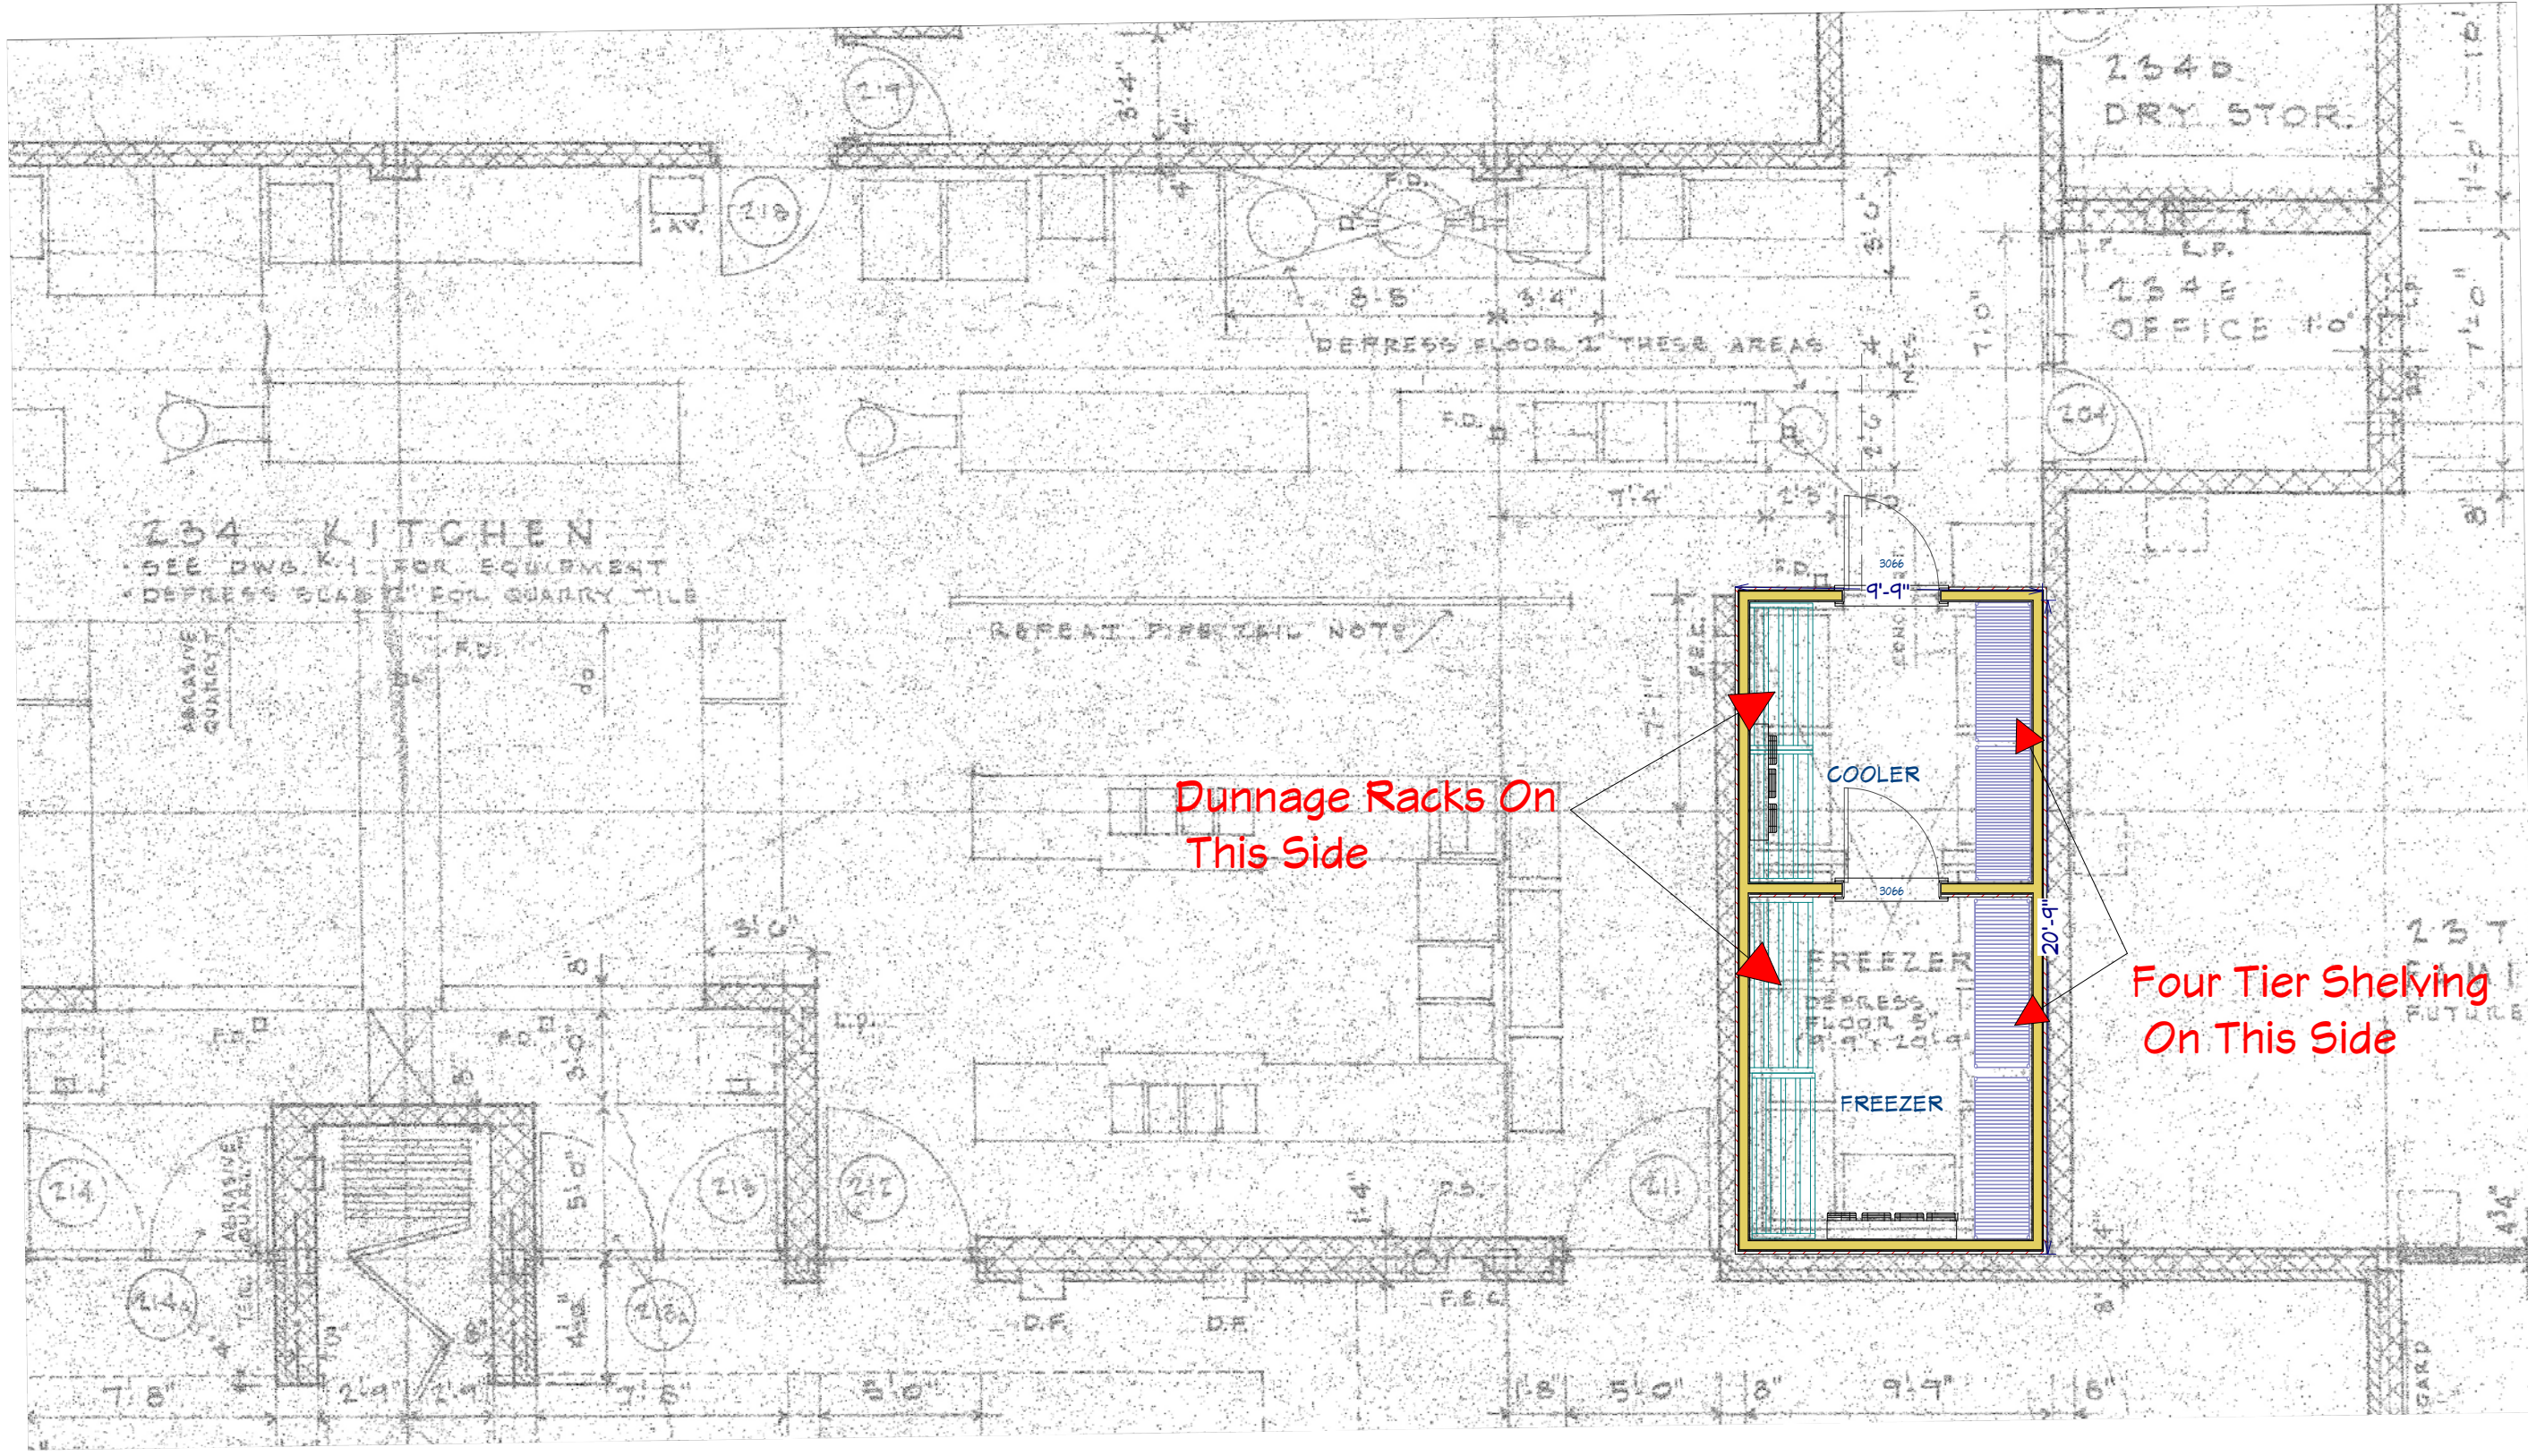

Dunnage Racks On This Side

Four Tier Shelving On This Side

REVISION TABLE	NUMBER	DATE	REVISED BY	DESCRIPTION

H. H Dow High School  
Walk-in Cooler Replacement  
3901 N. Saginaw Rd.

DRAWINGS PROVIDED BY:  
Midland Public Schools  
Facilities Department  
989-923-5035


DATE:

2/25/2026

SCALE:

SHEET:

P-2

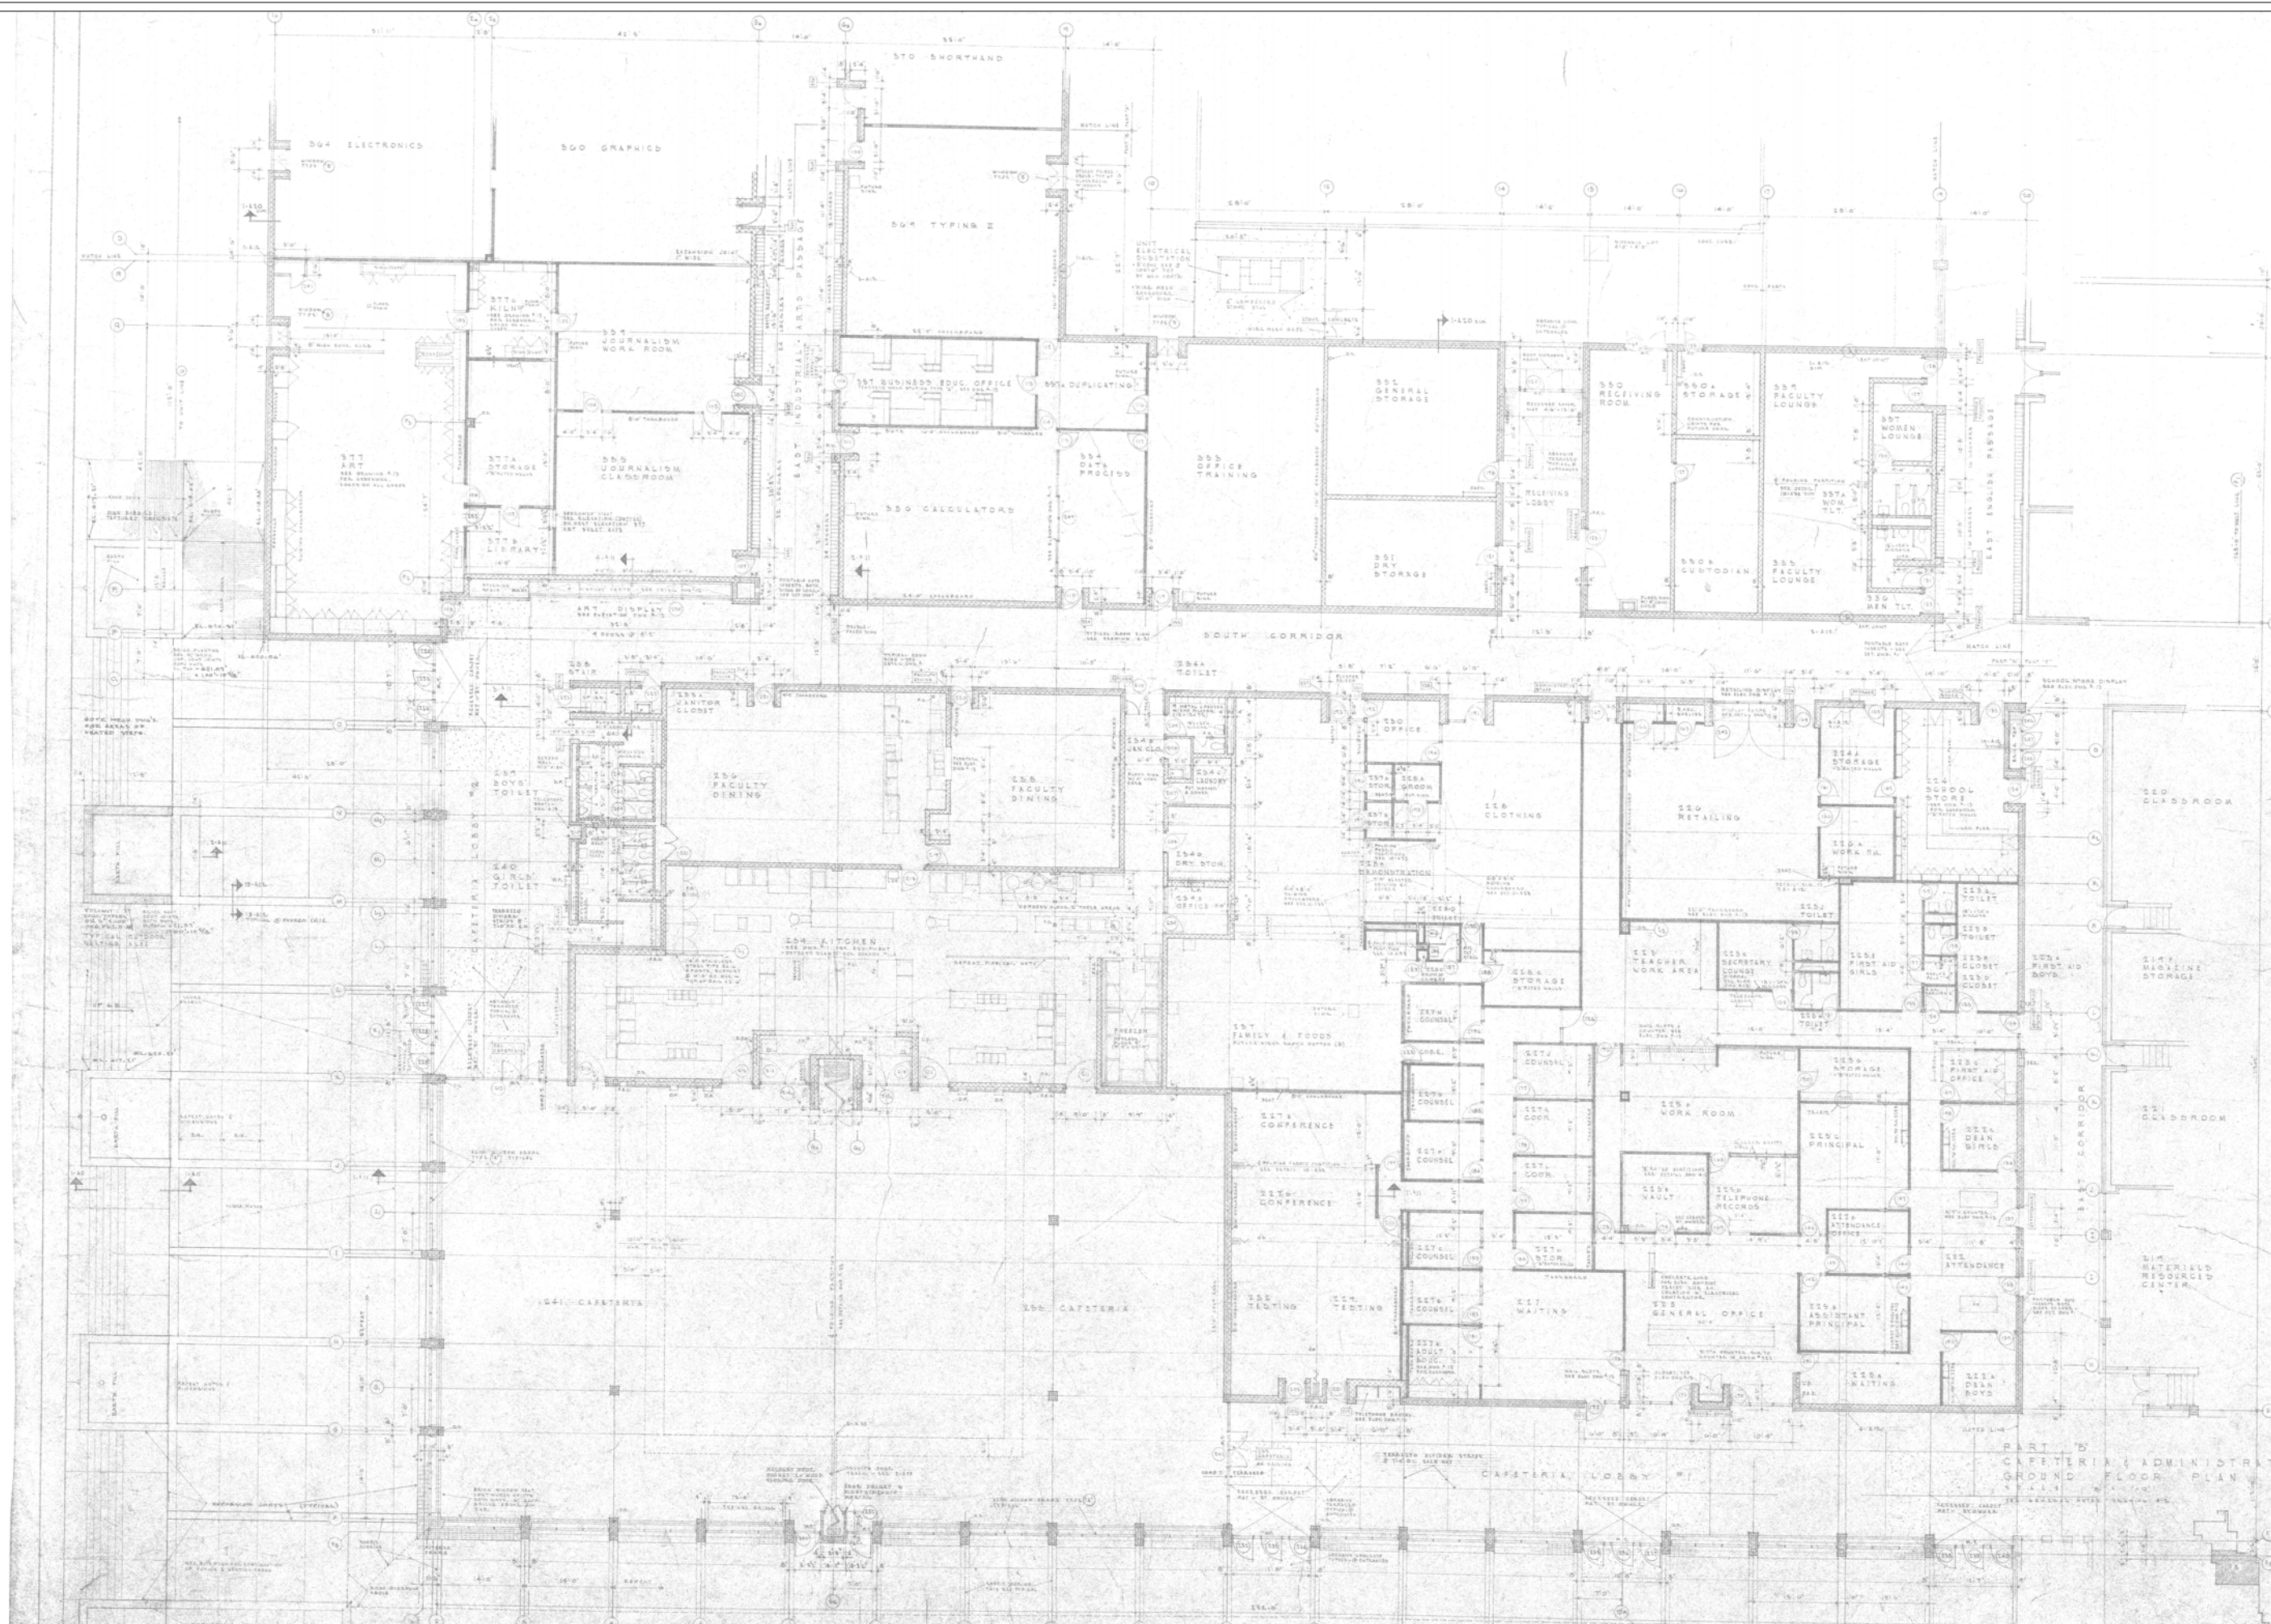

REVISION TABLE	NUMBER	DATE	REVISION BY	DESCRIPTION

H.H. Dow High School  
 Walk-in Cooler Replacement  
 3901 N. Saginaw Rd.


DRAWINGS PROVIDED BY:  
 Midland Public Schools  
 Facilities Department  
 989-923-5035

DATE:  
 2/25/2026

SCALE:  
 1/8" = 1'-0"

SHEET:  
 P-3



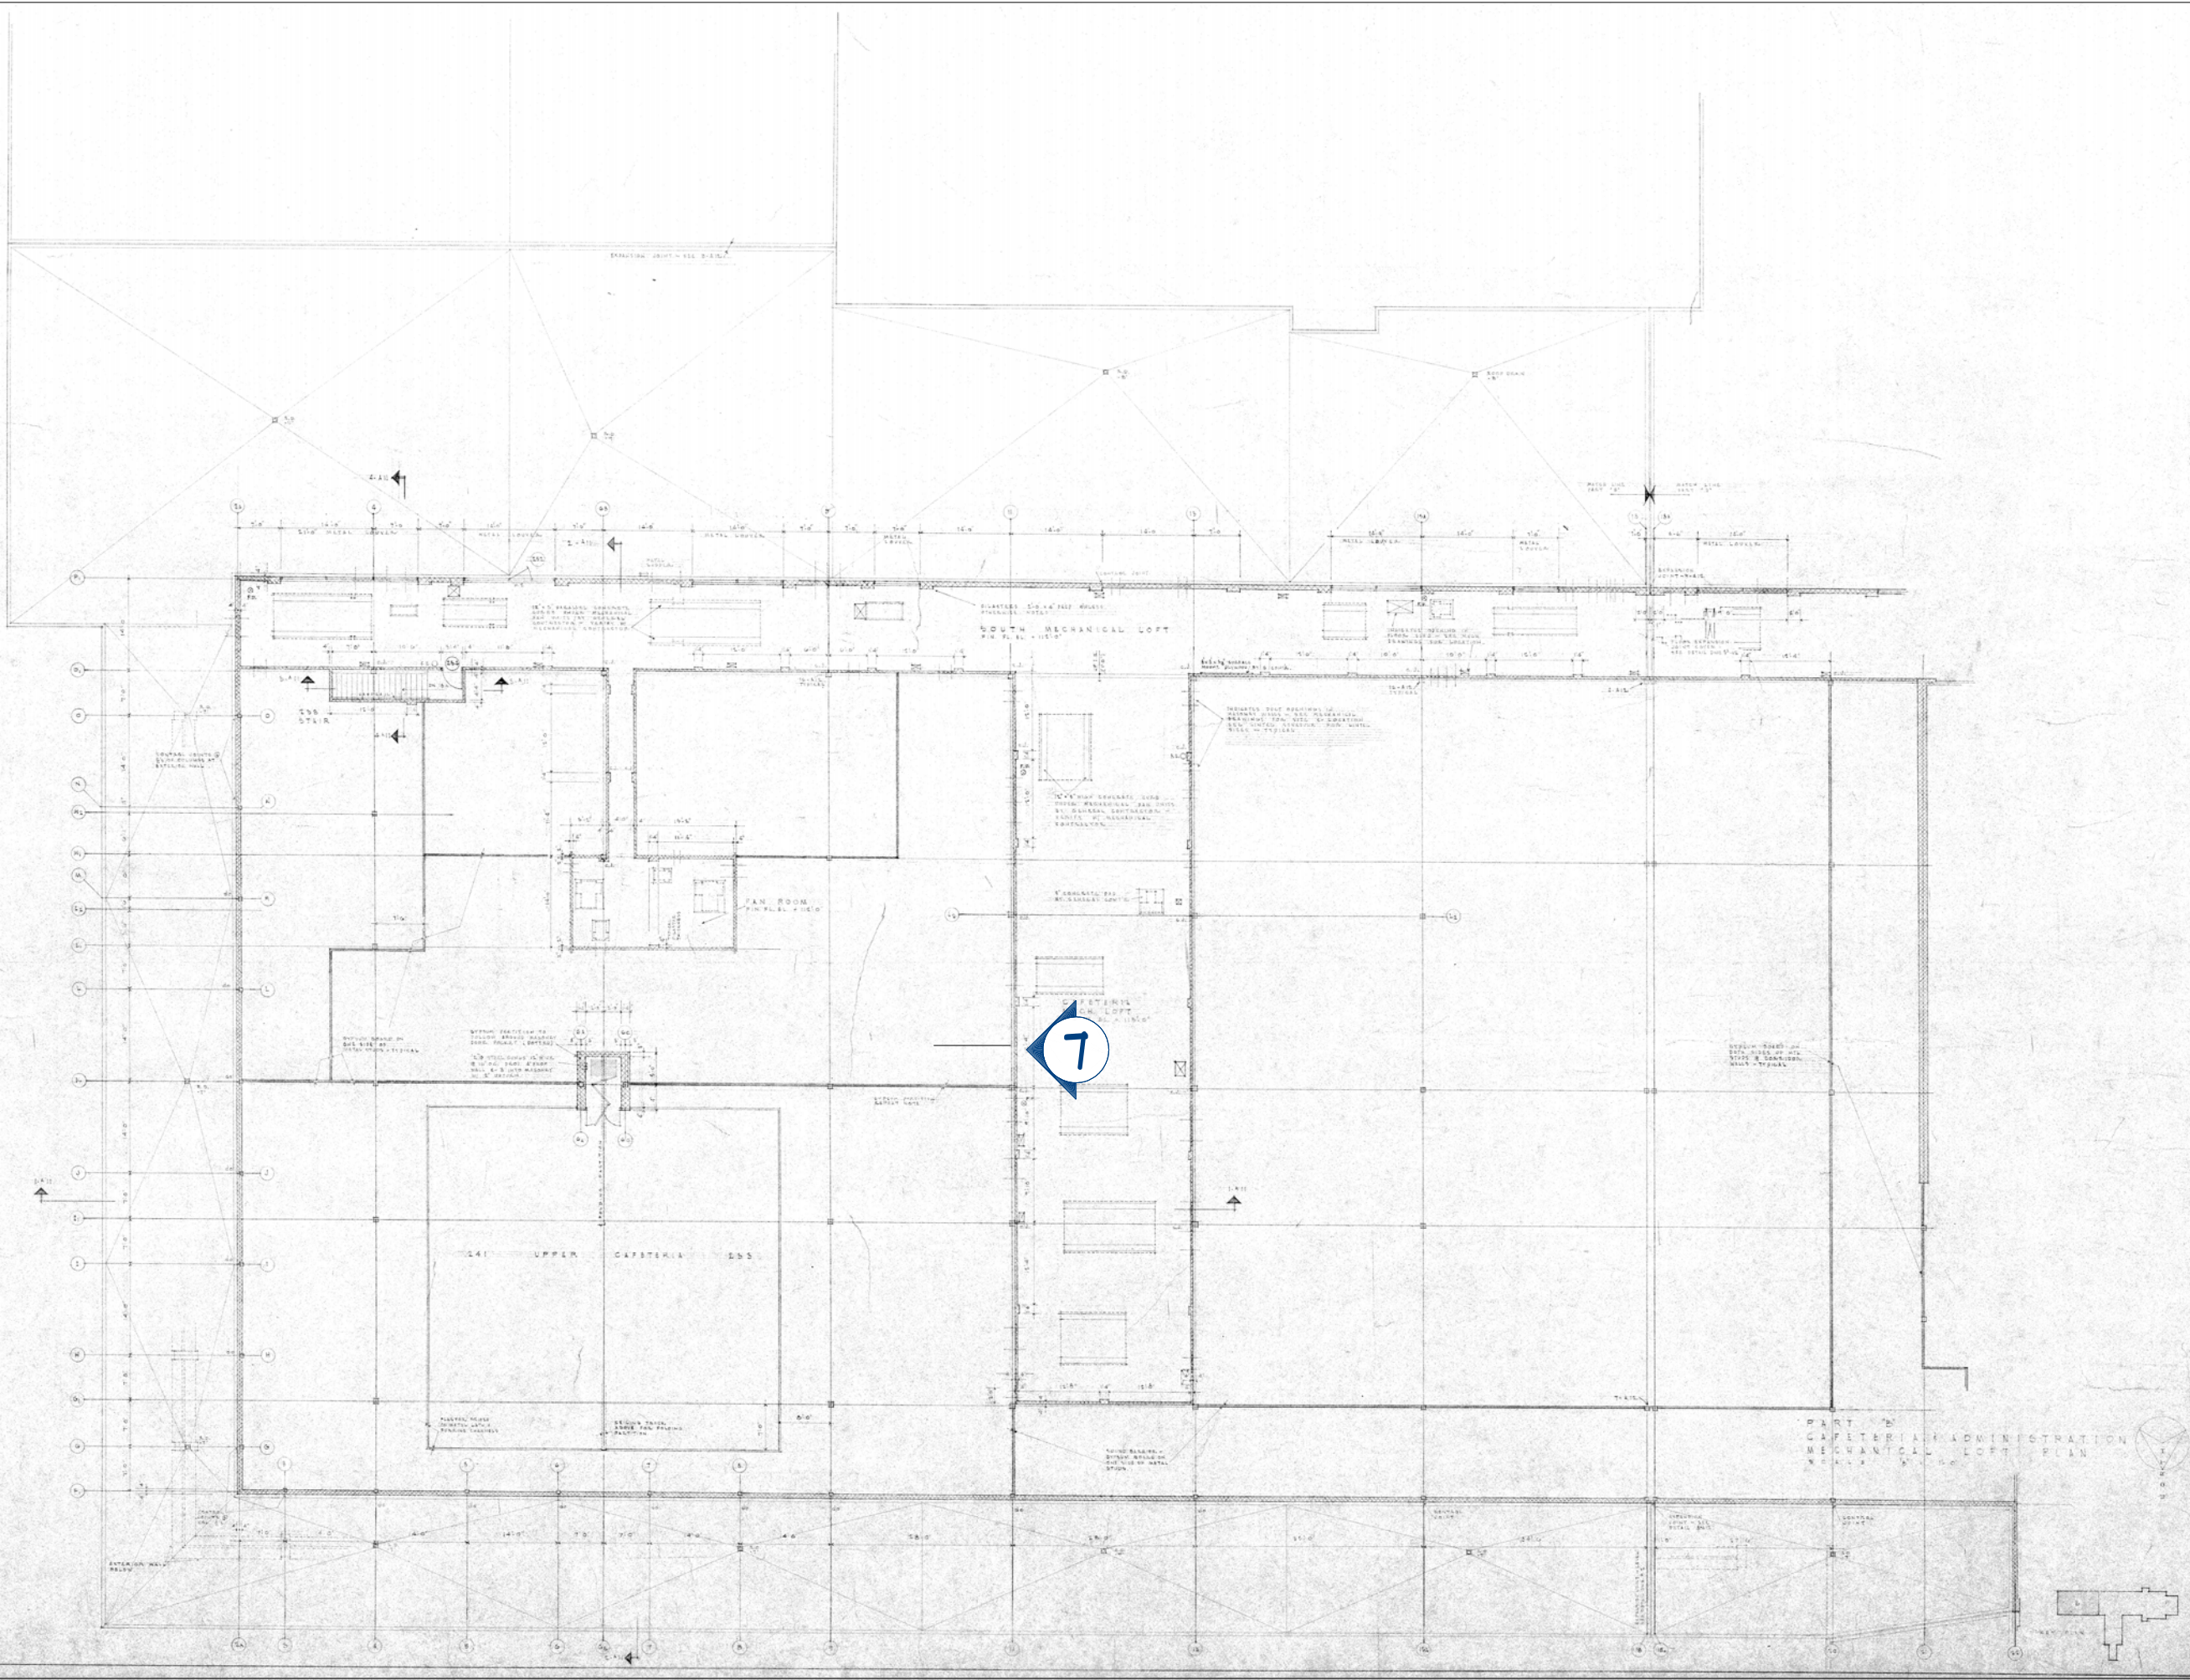

REVISION TABLE	NUMBER	DATE	REVISION BY	DESCRIPTION


DRAWINGS PROVIDED BY:  
 Midland Public Schools  
 Facilities Department  
 989-923-5035

H. H. Dow High School  
 Walk-In Cooler Replacement  
 3901 N. Saginaw Rd.

DATE: 2/25/2026

SCALE:

SHEET: P-5

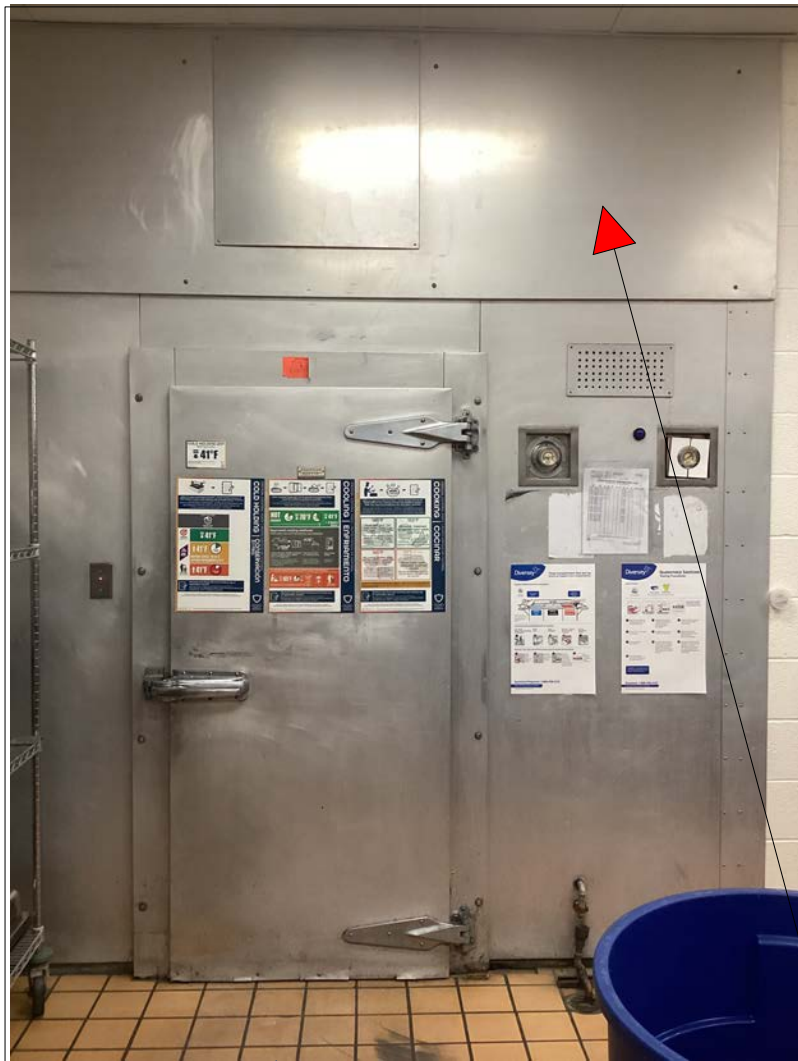

1  
P-1



2  
P-1



3  
P-1

Remove and add new access panel to match new cooler



4  
P-1

5  
P-1



REVISION TABLE	NUMBER	DATE	REVISOR	DESCRIPTION

H. H Dow High School  
Walk-in Cooler Replacement  
3901 N. Saginaw Rd.

DRAWINGS PROVIDED BY:  
Midland Public Schools  
Facilities Department  
989-923-5035

DATE:

2/25/2026

SCALE:

SHEET:

P-6

PANELBOARD D. P. 36	
V.	PH.
DATE:	
FED FROM PANEL	
CIR.	LOAD DESCRIPTION
1	WALK IN Comp. → FAN
2	Mixer
3	Vegetable Peeler
4	WALK IN Comp. + FAN
5	Steam Kettle
6	Booster Heater
7	Deep Fryer East
8	Deep Fryer West
9	Oven
10	
11	Steam Cooker
12	
13	
14	
15	

6  
P-1




7  
P-5

7  
P-5



Top of unit

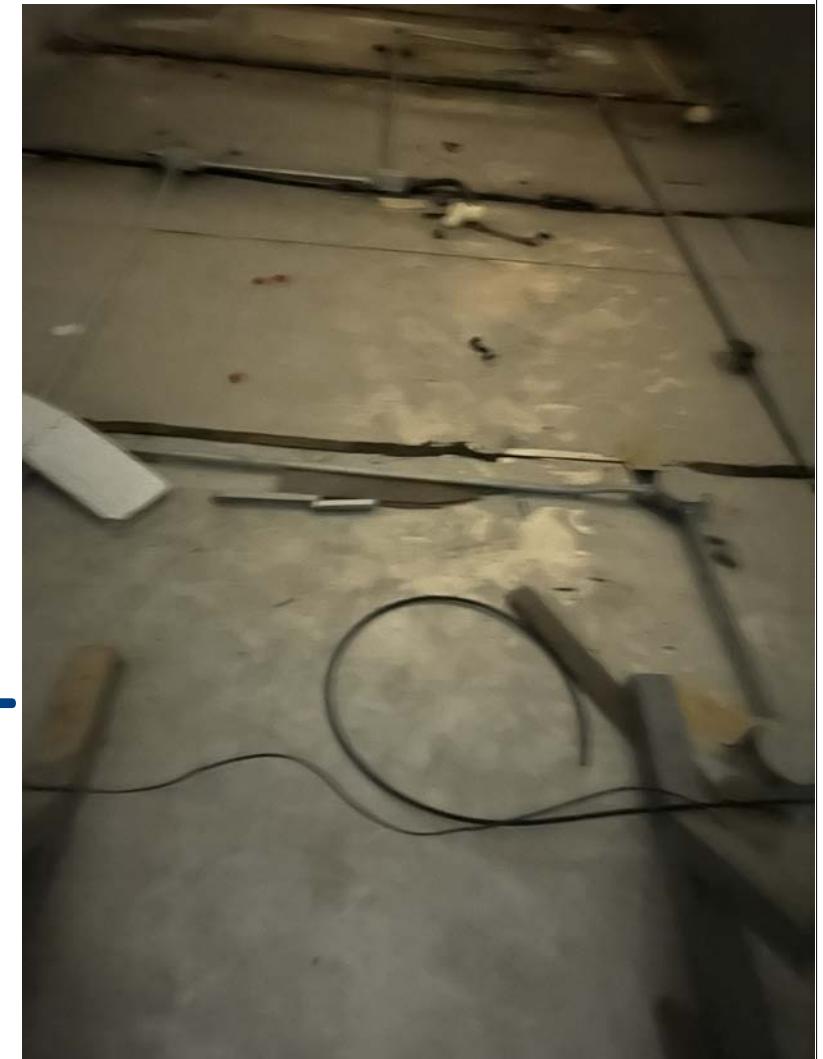

REVISION TABLE	
NUMBER	DATE

REVISION BY	DESCRIPTION

H. H Dow High School  
Walk-in Cooler Replacement  
3901 N. Saginaw Rd.

DRAWINGS PROVIDED BY:  
Midland Public Schools  
Facilities Department  
989-923-5035

DATE:

2/25/2026

SCALE:

SHEET:

P-7