


RESTROOM ACCESSORIES

(B PREFIX BY BOBRICK, BASIS OF DESIGN)
EQUAL QUALITY SUBSTITUTIONS ALLOWED BY DOCUMENTATION

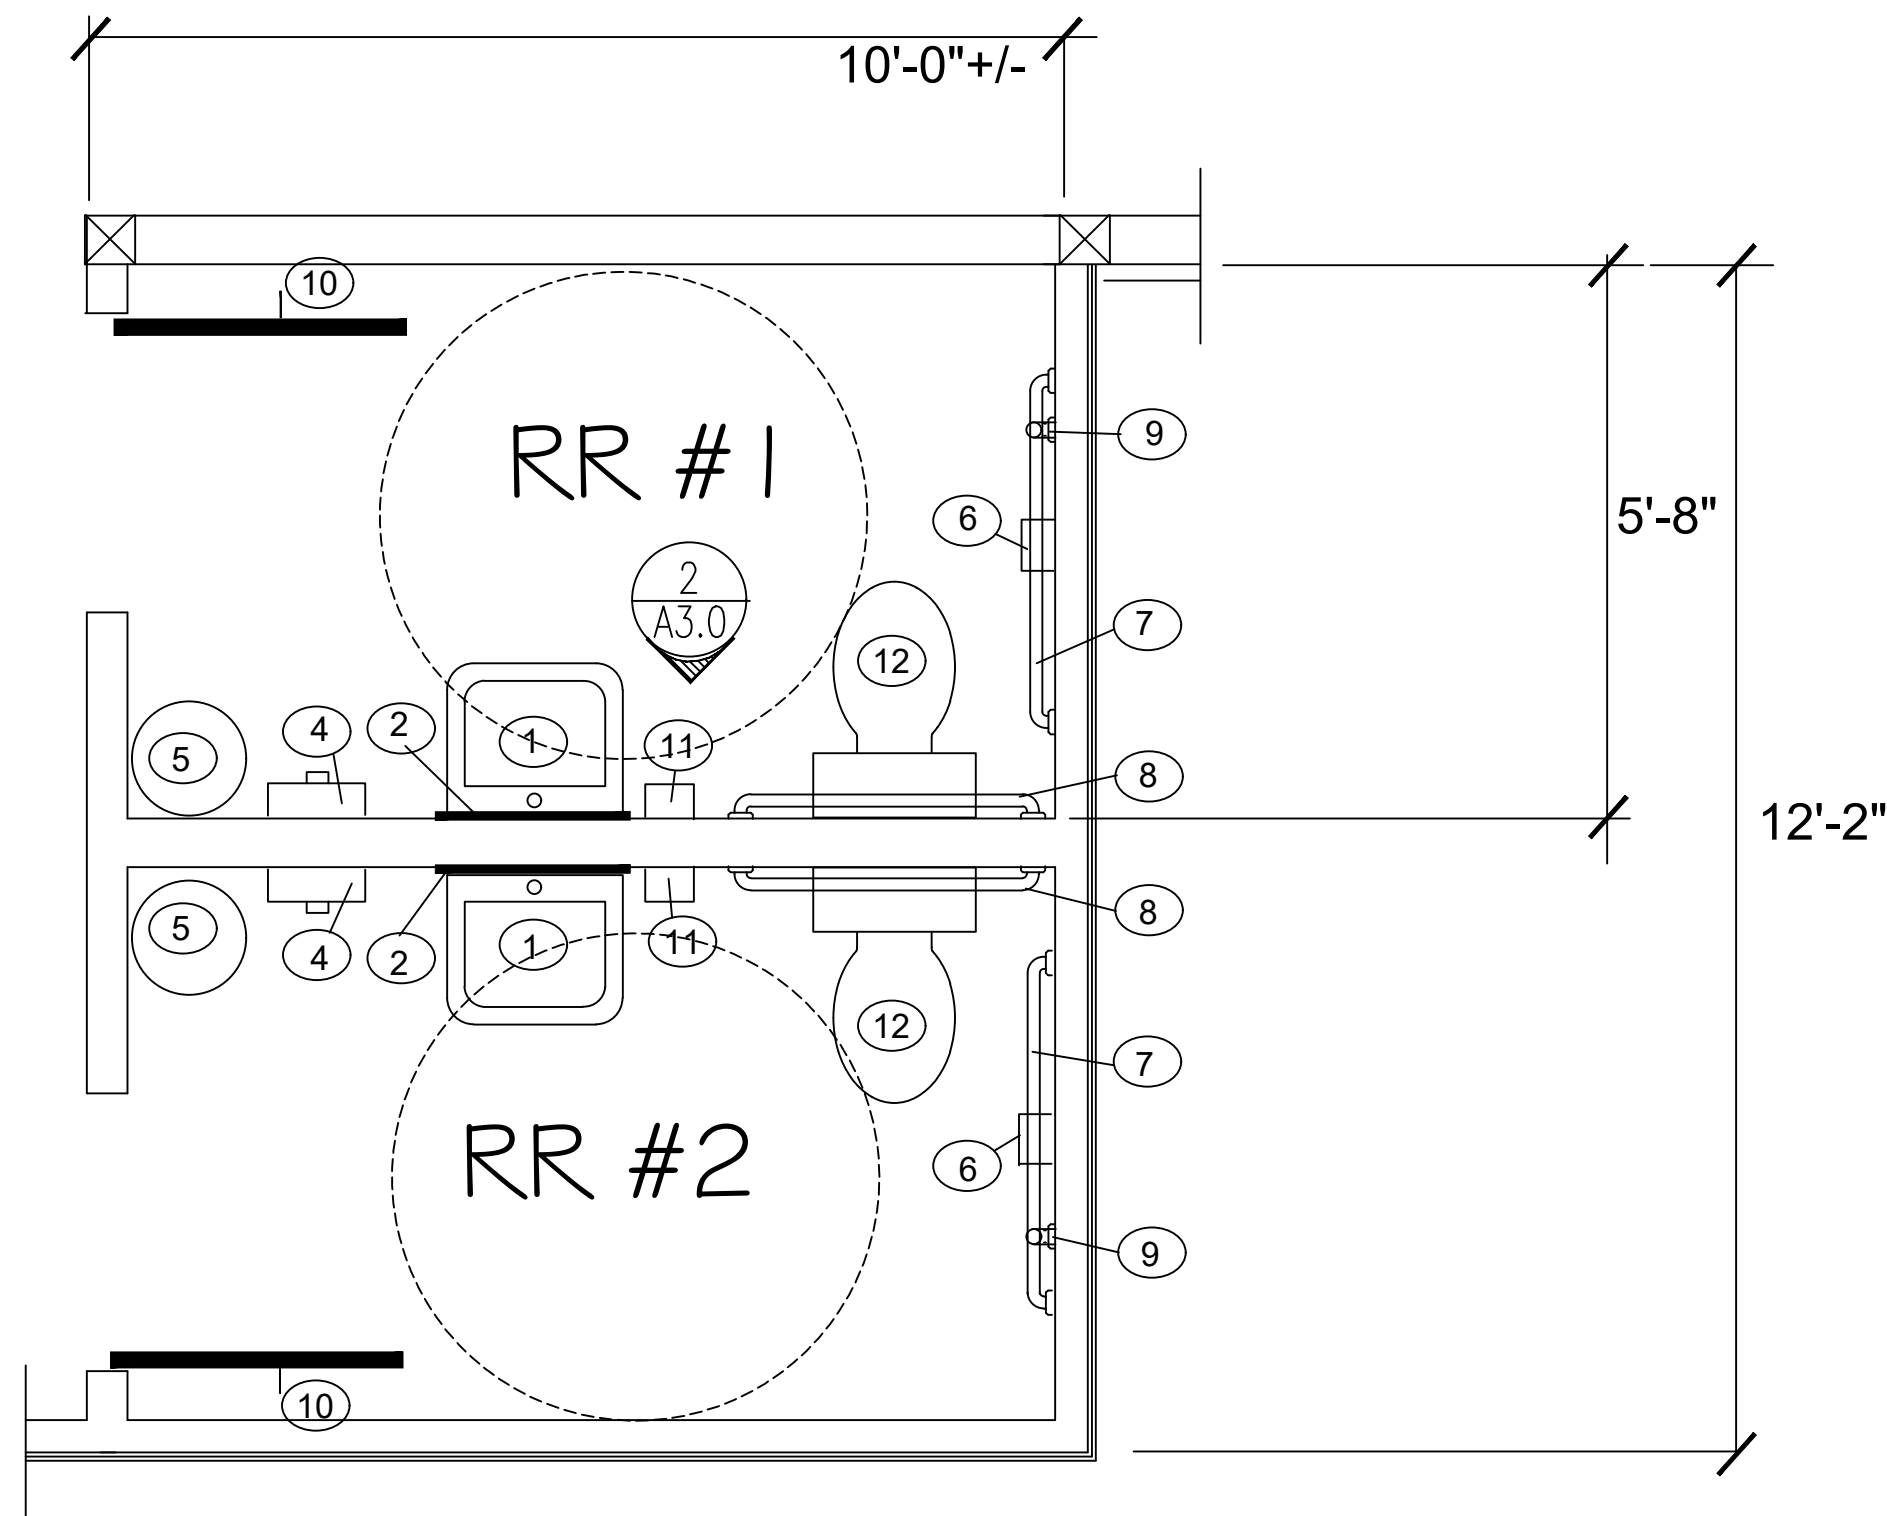


1 ENLARGED RESTROOM PLAN
A3.0 1/4" = 1'-0"


1	34" HIGH SINK (SS) W/ INSULATED WRAP PLUMBING	ELKAY MFR# ELVW022193 WITH KOHLER JULY FAUCET K-98146-4 (SN)
2	TILT MIRROR-24" X 36"	BOBRICK B-293 2436
3	STD MIRROR-24" X 36"	BOBRICK B-165 2436 (ONLY AT KITCHEN HAND WASH)
4	AIR DRYER-AIR OUTLET @ 44" AFF	GLOBAL INDUSTRIAL 120V WR641164
5	WASTE REC	BY OWNER
6	TP DISP-MNTD @ 24" AFF	B-2740
7	48" GRAB BAR-MNTD @ 34" AFF	B-5806.99 X 48
8	36" GRAB BAR-MNTD @ 34" AFF	B-5806.99 X 36
9	18" VERTICAL GRAB BAR	B-5806.99 X 18
10	COAT HOOK-MNTD @ 48" AFF	B-6707
11	SOAP DISPENSERS	BOBRICK B-822
12	17" HIGH COMMODE W/ LID	AMERICAN STANDARD MADERA #2854.016 W/ SEAT

DOORS & HARDWARE


- 1 36 X 80 IHM W/ TEMPERED SAFETY GLASS. WEATHERSTRIP, THRESHOLD, MASTER KEYED HC LEVER LATCH, DEADBOLT & CLOSER
- 2 3 4 36 X 80 SCW, STAIN GRADE, W/ HC PRIVACY SET, MASTER KEYED

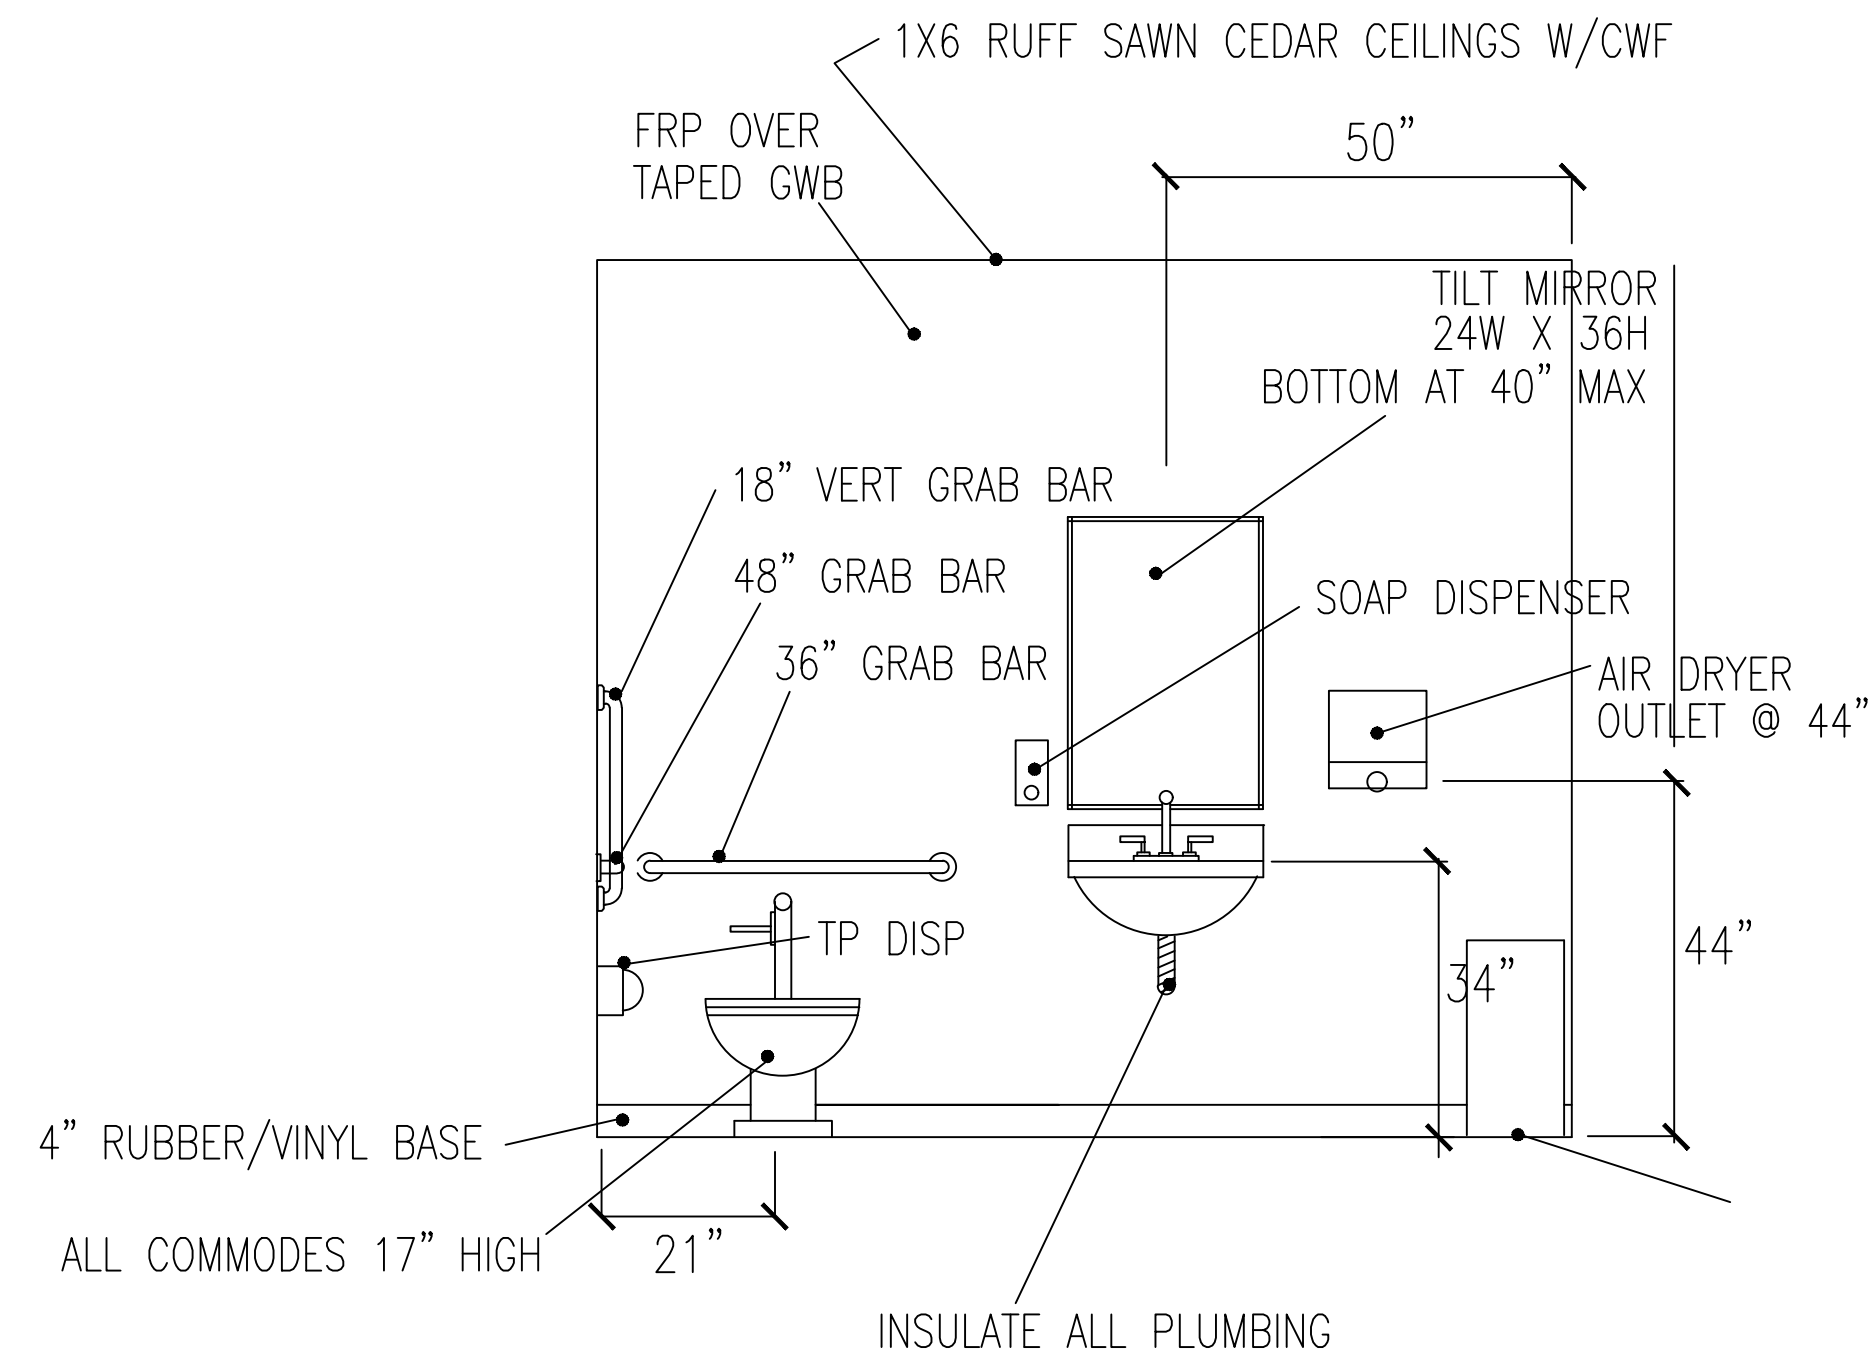

2 TYPICAL RESTROOM ELEVATION
A3.0 1/4" = 1'-0"

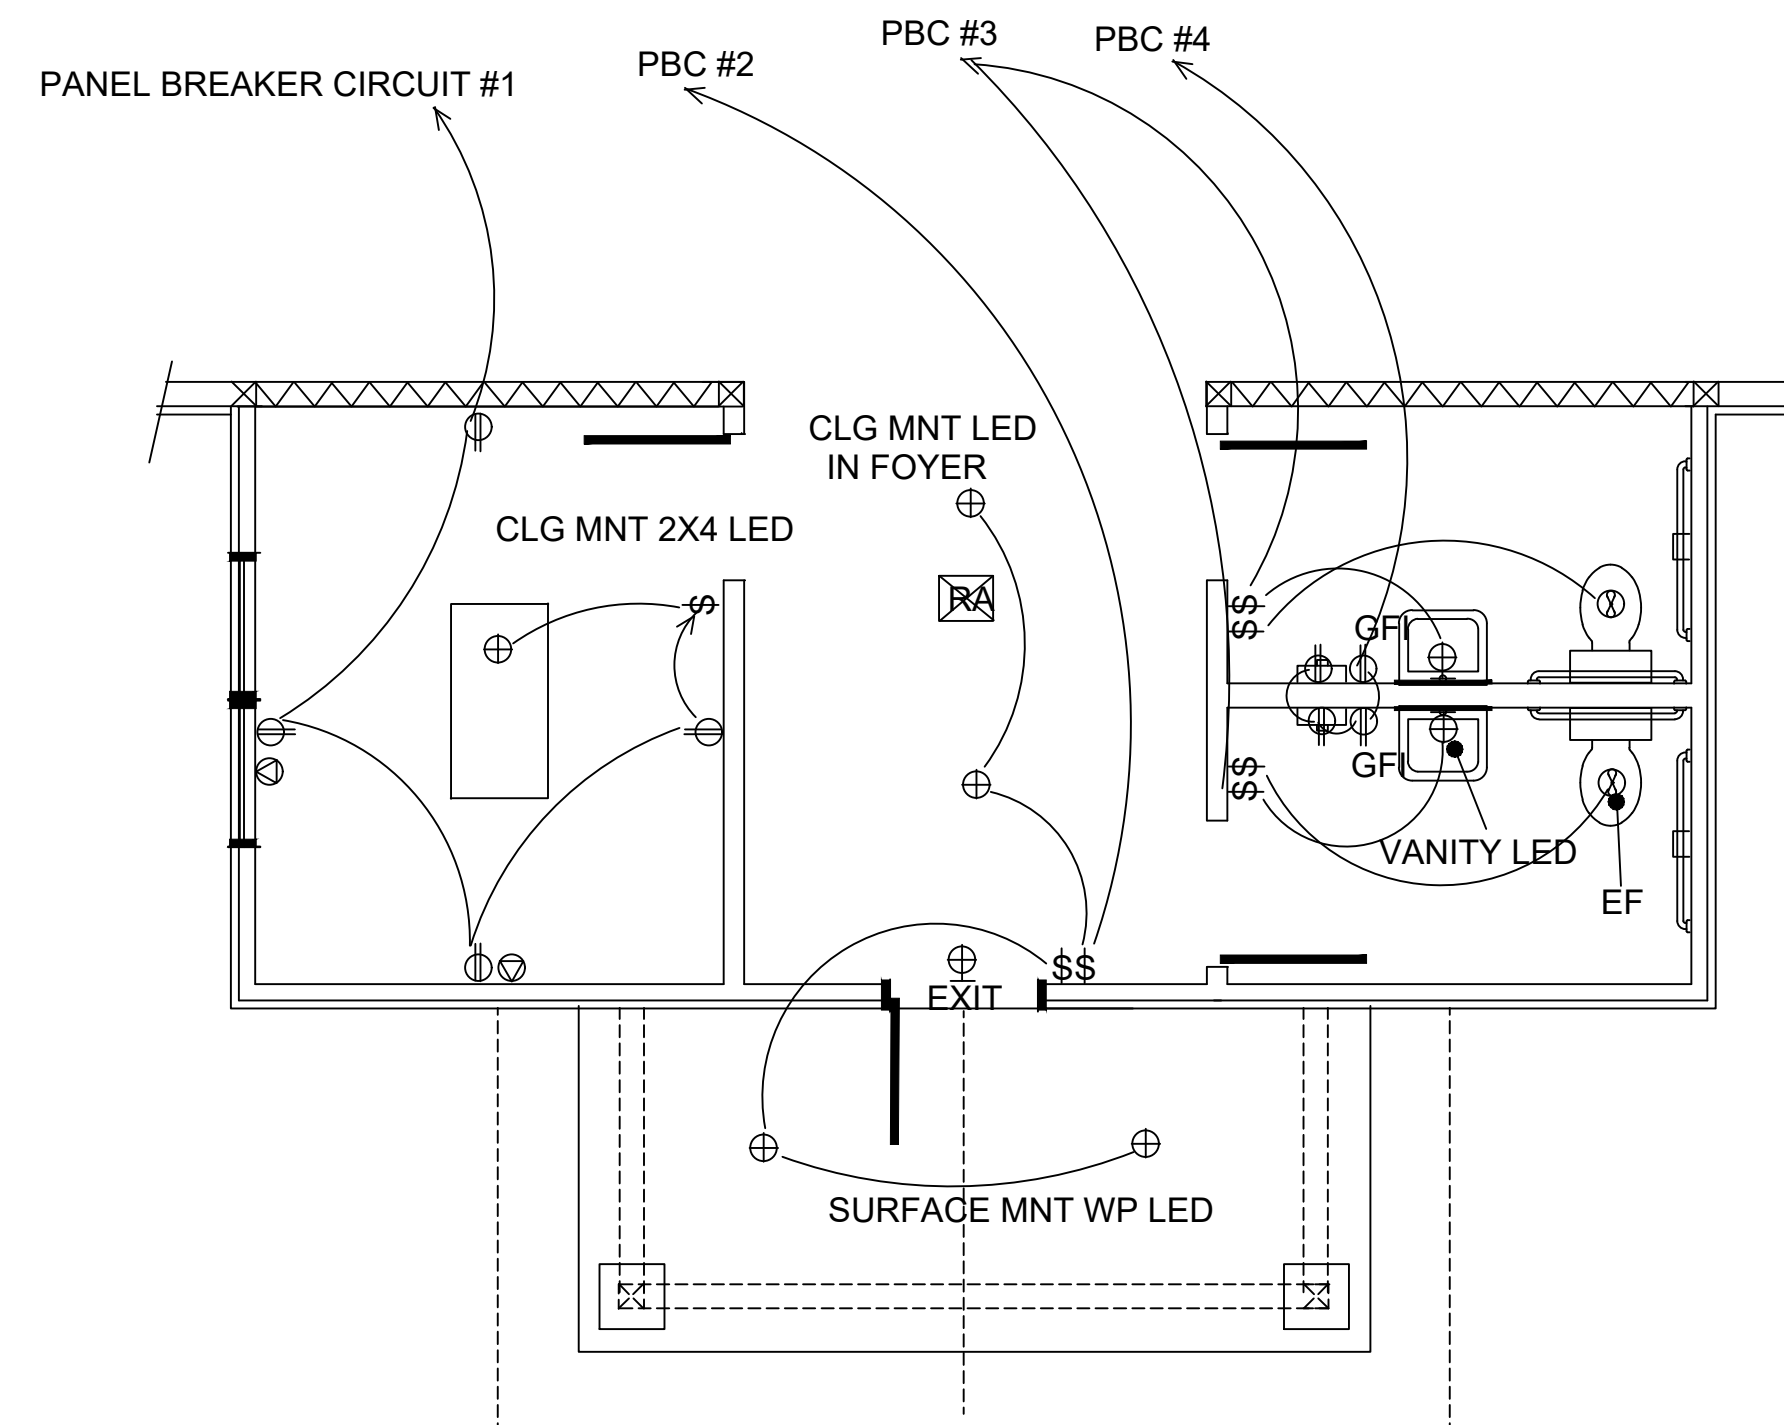

3 ELECTRICAL CONCEPT PLAN
A3.0 1/4" = 1'-0"

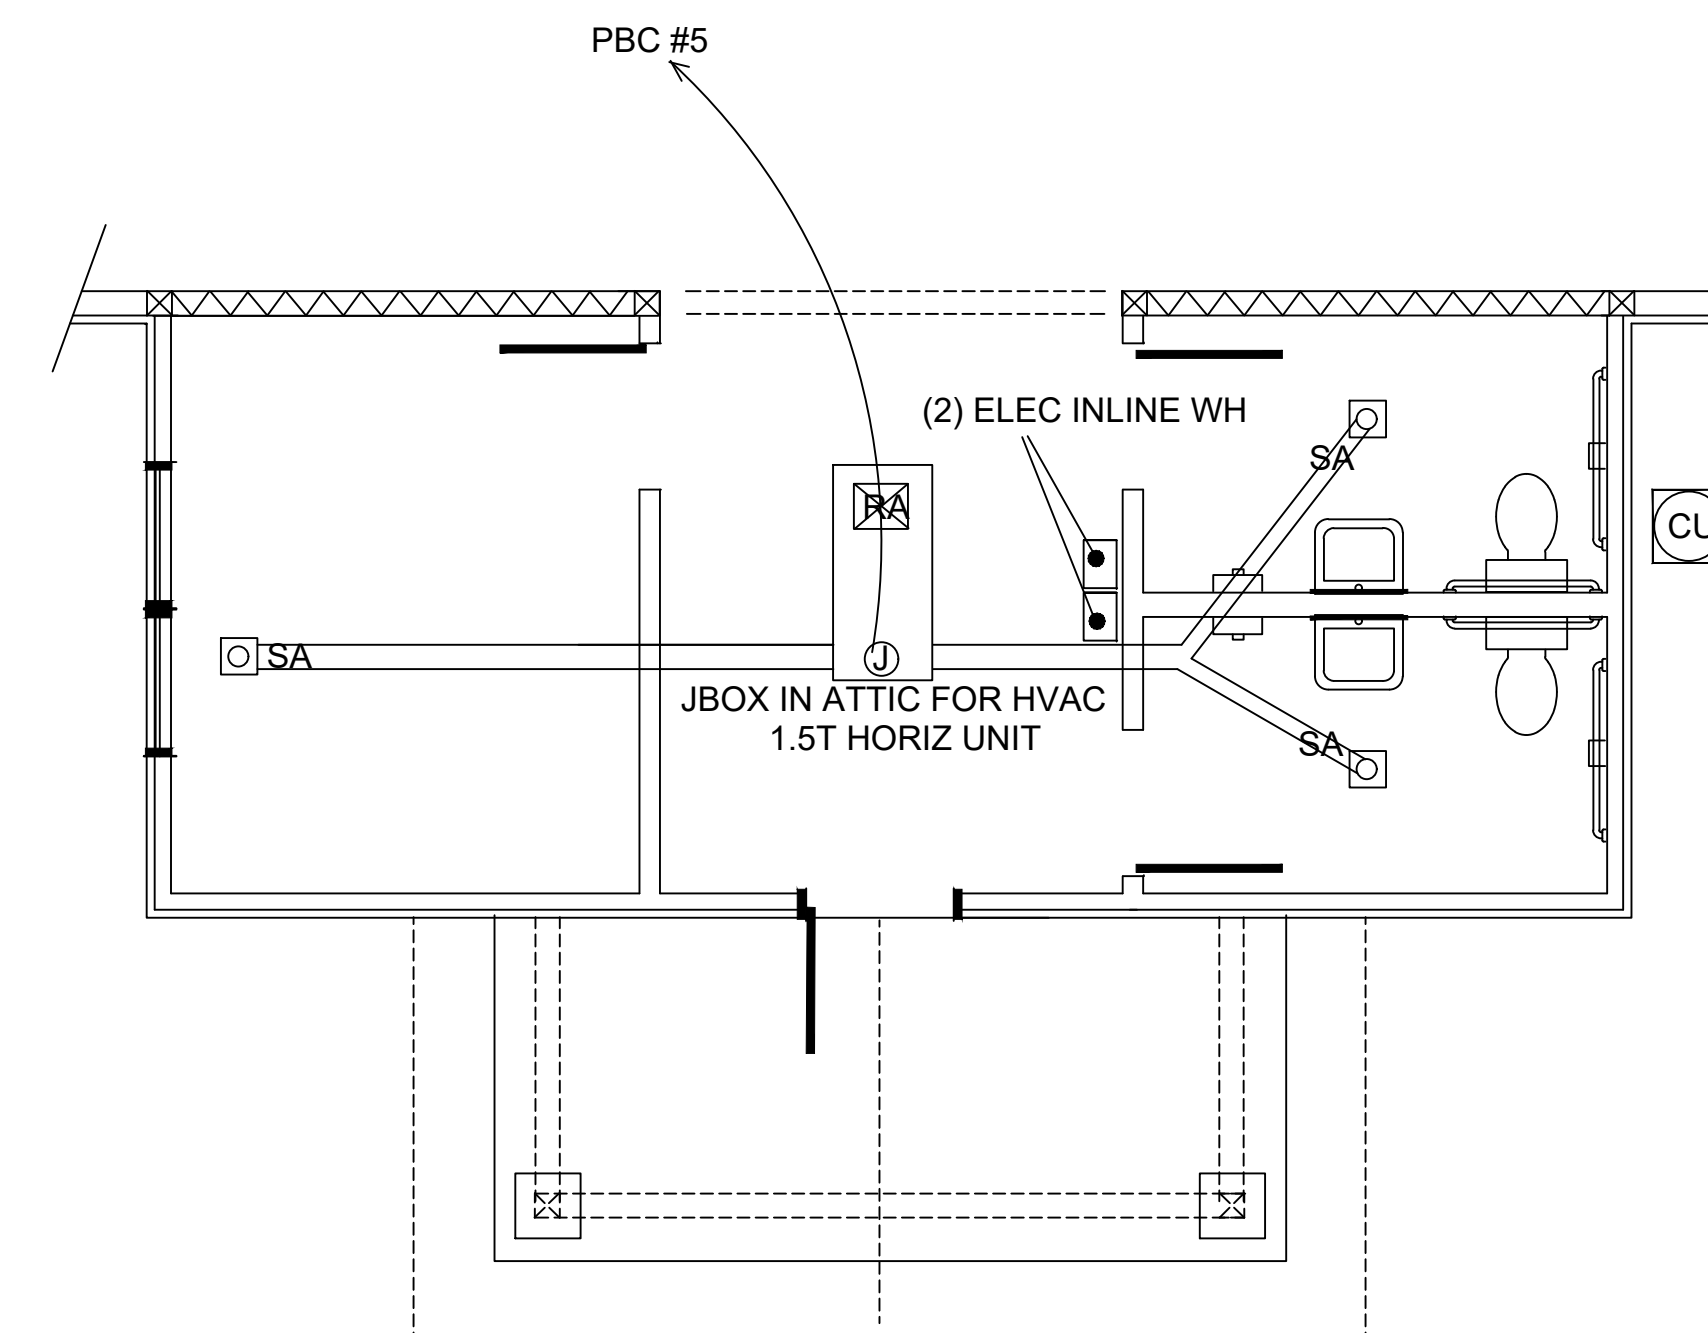


4 MECHANICAL CONCEPT PLAN
A3.0 1/4" = 1'-0"

CONTRACTOR/SUBCONTRACTOR TO DESIGN BUILD THE ELECTRICAL & MECHANICAL SYSTEMS TO MEET CURRENT STATE CODES AS INDICATED ON DWG SHEET A2.0

JIMMY NEIL ANDERSON ARCHITECT

1 ANDERSON TRAIL
CLIFTON, TN 38425
(731) 394-6565
JIM6565@HOTMAIL.COM

THIS DRAWING AND THE DESIGN SHOWN IS THE PROPERTY OF THE ARCHITECT. THE REPRODUCTION OR USE OF THIS DRAWING WITHOUT THE ARCHITECT'S WRITTEN CONSENT IS PROHIBITED AND ANY INFRINGEMENT IS SUBJECT TO LEGAL ACTION.

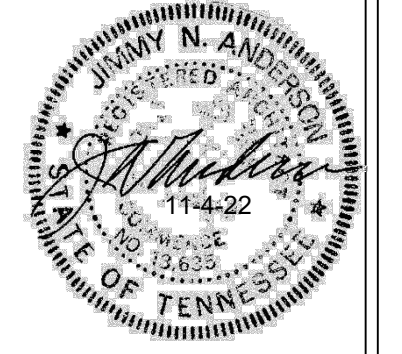

REVISED

WAYNE COUNTY EXTENDED LEARNING FACILITY
1 PARK LANE; COLLINWOOD, TN 38450

A3.0