

Independent School District #553

NEW YORK MILLS

BUILDING

TRADES

PROGRAM

STUDENT BUILT HOUSE

2021-2022

<http://www.nymills.k12.mn.us>

BID PACKET

Building Trades Program
2020-2021 Student Built House

Independent School District #553
New York Mills High School
209 Hayes Street
New York Mills, MN 56567

HOUSE BID PACKAGE

Attached are the following items:

1. Legal notice for the sale of Building Trades House
2. Outline of the bidding procedure that is used to select the buyer for the house.
3. Bid form.
4. List of contractors and suppliers to the house.
5. List of house movers in the area.
6. List of steps needed to complete the house.
7. Print of house dimensions and layout.
8. Specifications of building materials used in the house.
9. Contact information of heating & cooling contractor to receive cost on air change, heating and cooling units and duct and vent work.

FOR SALE BY BID

28'X52' HOME

MINIMUM BID \$67,500

Independent School District #553, New York Mills, Minnesota requests sealed bids for the sale of a student built house.

The house is of all new construction and is open for inspection during regular working hours 8:00 to 4:00 by calling 218-385-4211 and setting up an appointment with Construction Class Instructor, Eric Niemi.

A bid packet is available with specifics. All applicable sales tax is the responsibility of the bidder.

Bids will be received up to 3:00 pm, Wednesday, May 18, 2022, in the district office located at 209 Hayes St., New York Mills MN 56567. They may be mailed to Marsha Maki, Business Manager, New York Mills ISD #553, PO Box 218, New York Mills, MN 56567. Bids must be sealed and marked "Bid for Purchase of House".

The school district reserves the right to accept or reject any and all bids, to set a minimum sale price and to waive irregularities in bid proposals. House must be removed from school property before August 1, 2022.

**BUILDING TRADES STUDENT BUILT HOUSE
BID PROCEDURE**

1. Bids will be accepted by School District 553 until May 18, 2022, at 3:00 pm. Minimum bid is established at \$67,500 which includes 7.375% sales tax.
2. Complete the attached bid form, seal your bid in the enclosed envelope and submit to:
Marsha Maki, Business Manager
New York Mills School District 553
209 Hayes Street
New York Mills MN 56567
c/o "Bid for Purchase of House"
3. Tender the offer with a certified cashier's check, or bank money order in the amount of 5% of the total bid. Check payable to: School District 553.
4. One bid submitted per person.
5. Purchase of the house is subject to Minnesota 7.375% State and County Sales Tax which is included in the minimum bid price.
6. School District 553 reserves the right to reject any or all bids or waive all informalities.
7. District 553 School Board will accept the high bid at the May 23, 2022 board meeting. On May 24, 2022 the deposits of unsuccessful bidders will be returned.
8. The house will be sold as is. All house specifications are built as approved by the State of MN building codes.
9. The successful bidder must pay with a certified cashier's check or bank money order for the remaining bid price no later than June 15, 2022 and properly insure the house once the house is paid for.
10. The successful bidder must move the house at their expense from the ISD #553 building site by August 1, 2022. The successful bidder will be responsible for paying a \$1,000 surcharge on August 15, 2022 and every 30 days thereafter until the house is moved. The house cannot be moved or prepared for moving until full payment has been received. After full payment, all risk of loss, of any nature whatsoever, is the buyer's responsibility.
11. If the successful bidder fails to fulfill the contract, the 5% down payment will be forfeited.
12. The buyer must obtain any and all necessary moving and local permits.
13. The buyer must assume all responsibility for any damage to property in the moving of the house.
14. This purchase does not include any cement blocks, timbers, or lumber below the floor joists, stairs, or entry platforms.
15. Appointments to view the house, and/or inquire on construction details, can be arranged by calling instructor Eric Niemi at 218-385-4211 or 218-252-5578 or by email at eniemi@nymills.k12.mn.us

For information only:

May 2017	Minimum Bid \$55,390	Awarded Bid \$66,170	4 Bids Received
May 2018	Minimum Bid \$61,830	Awarded Bid \$68,518	2 Bids Received
May 2019	Minimum Bid \$58,600	Awarded Bid \$72,000	2 Bids Received
May 2020	Minimum Bid \$49,900	Awarded Bid \$59,900	2 Bids Received
May 2021	Minimum Bid \$59,400	Awarded Bid \$78,100	3 Bids Received

Bid Form

Student Built House - Building Trades Program
Independent School District #553
New York Mills High School
209 Hayes Street
New York Mills MN, 56567

Bid Awarded: May 23, 2022 5:30PM

I. Minimum Bid \$67,500

7.375% Sales tax (included in minimum bid amount)

TOTAL BID _____

II. Cashiers or Certified check equal to 5% of total amount bid of \$ _____

III. Buyer's name: _____

Address: _____

City: _____ State: _____

Zip: _____

Cell phone: _____

Email: _____

I hereby agree to all the specifications and procedures specified in the Bid Packet.

Buyer's Signature

Mail to:
Independent School District 553
Attn: Marsha Maki, Business Manager
209 Hayes Street
PO Box 218
New York Mills, MN 56567

CONTRACTORS AND SUPPLIERS FOR THE 2021-2022 HOUSE

Lumber, Windows, Siding, Shingles, Cabinets

Lumber Depot of New York Mills

Electrical

Schik Electric of New York Mills

Plumbing

Januszewski Plumbing of Perham

H-Vac

Vandermay Mechanical of New York Mills

The house is located on the North side of District 553 New York Mills High School, 209 Hayes Street, New York Mills, MN 56567.

To set up a tour, contact the instructor Eric Niemi at 218-252-5578 or 218-385-4211.

Steps to Complete the House

Below are several steps that must be considered before buying the house.

1. Arrange financing.
2. Secure a lot for the house.
3. Secure permits in the community where the house will be located. Contact the building officials in the community for details.
4. Contact house movers regarding the cost of moving the house to your site. A list of movers is included.
5. Contact excavating contractor for cost on digging a basement.
6. Contact masonry contractor for cost on basement walls and other masonry work.
7. Contact plumbing company.
8. Contact electrical company.
9. Contact heating & cooling contractor to receive cost on heating and cooling units, duct and vent work.

House Movers:

Below are moving contractors in the area that you could contact to secure an estimate on the cost of moving the house from the school building site to your lot. This is not a complete listing of house movers.

The successful bidder must contract with the house mover to move the house off the school site. If the house movers need more information about the house, they are encouraged to call Instructor Eric Niemi.

C-B House Movers, Pequot Lakes 218-568-8241

Haydens House Haulers, Vergas 218-342-2527

Ehrlichmann Structural Movers, Clarissa MN 320-630-0029

Specifications

28'x52' 2-Bedroom, 2-bath house

Main Level 1,456 sq. feet

Floor Framing

I-Joists 9.5 Manion's 16" o/c

3/4" tongue and groove plywood applied with construction adhesive and 8d nails as code requires.

Exterior Wall Framing

2 x 6 stud construction

1/2" exterior O.S.B. sheathing

1/2" drywall on the interior walls

5/8" sheetrock on ceilings

3/4" pine tongue and groove on Vault

R-20 fiberglass insulation with vapor barrier in stud cavities

Integrity windows

3-0 exterior Manion Steel Door

Interior Wall Framing

2 x 4 stud construction

1/2" drywall

Roof Framing

4/12 pitch Manion roof trusses with vaulted ceiling in living room, kitchen and entry way

Sampson Strong Ties

1/2" plywood roof sheathing with "H" clips

R-44 (14.75) Owens Corning Atticat blowing insulation

Exterior Finish

Certainteed Monogram siding

Landmark 25 year shingle

Interior Finish

No cabinets

Pine millwork

No doors

Electrical

All wiring is done to Minnesota electrical code

Smoke detectors

Bath fans in both bathrooms

Plumbing

All plumbing is done to Minnesota code.

NYM High
Phase
2019-2020

REVISIONS

DATE: 4/23/2020
DRAWN BY: ISAAC RUTTEN
NEW YORK DEPOT

110 E. CENTURION RD. DR.
NEW YORK, NY 10011
PHONE: (212) 365-2375
FAX: (212) 365-4559
SALES: 1/4" = 1'-0"


PRELIMINARY
DRAWINGS
UNLESS SHOWN BY
CONTRACT OR OTHERWISE
I ACCEPT THIS PLAN
AS SHOWN.
LUMBER DEPOT SHALL NOT
BE RESPONSIBLE FOR ANY
MATERIALS OR METHODS
USED IN CONSTRUCTION
OF THIS BUILDING.
LUMBER DEPOT SHALL NOT
BE RESPONSIBLE FOR ANY
MATERIALS OR METHODS
USED IN CONSTRUCTION
OF THIS BUILDING.

DISCLAIMER OF WARRANTY
LUMBER DEPOT SHALL NOT
BE RESPONSIBLE FOR ANY
MATERIALS OR METHODS
USED IN CONSTRUCTION
OF THIS BUILDING.
LUMBER DEPOT SHALL NOT
BE RESPONSIBLE FOR ANY
MATERIALS OR METHODS
USED IN CONSTRUCTION
OF THIS BUILDING.



CONSTRUCTION DRAWINGS
DATE: _____
ANY CONSTRUCTION DOCUMENTS
PRINTED BEFORE DATE ARE
VOID. LUMBER DEPOT IS NOT
RESPONSIBLE FOR ANY DISCREPANCIES
IN CONSTRUCTION BASED ON
PREVIOUS PRINTS.

PAGE: 1


REVISIONS

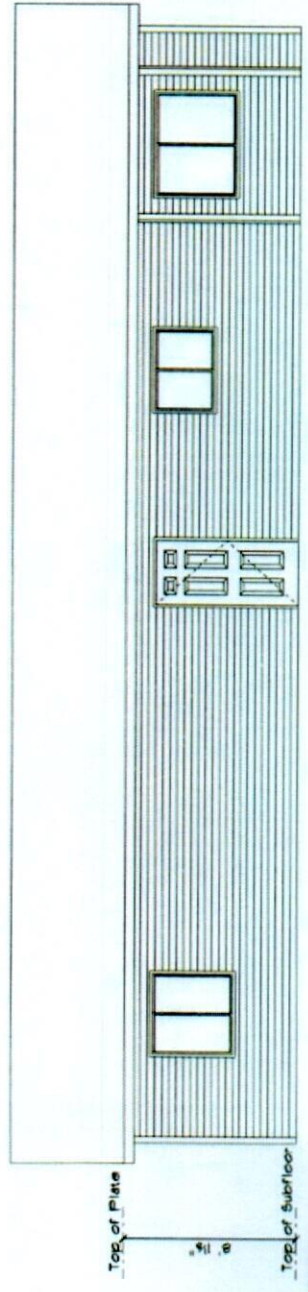

RIGHT
SCALE 1/4" = 1'-0"

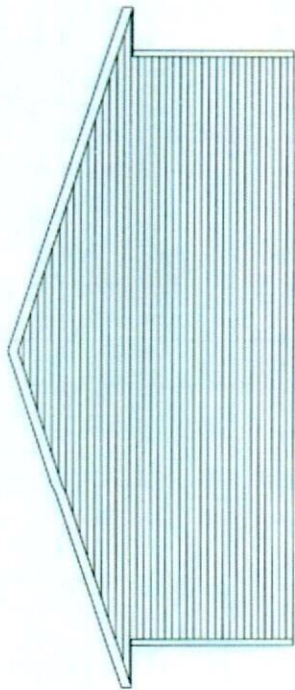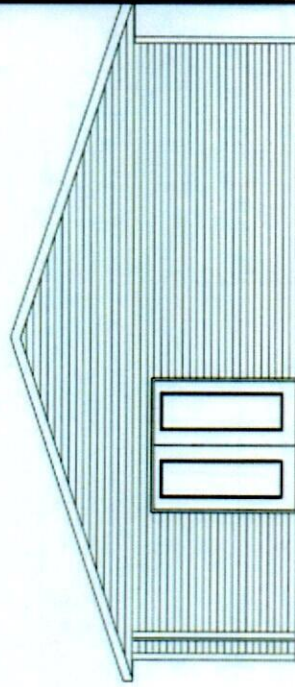

REAR
SCALE 1/4" = 1'-0"

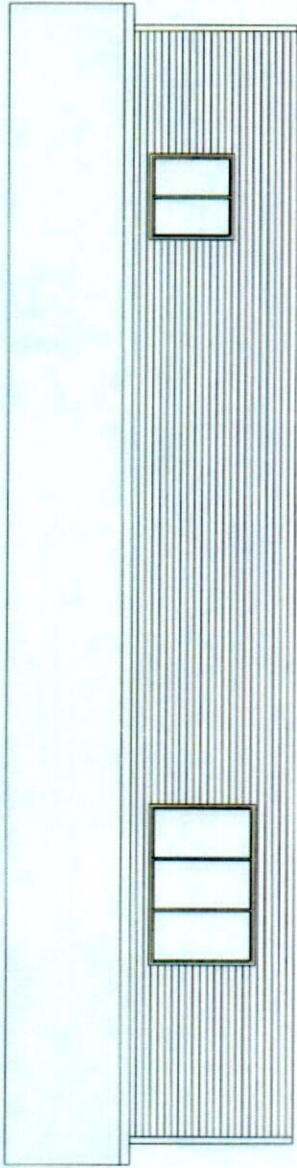

NYM High
2019-2020
PhdHouse

REVISIONS

Lumber
NEW YORK, N.Y.
115E CANTONMENT RD.
NEW YORK, N.Y. 10019
PHONE: (212) 385-2375
FAX: (212) 385-4558
www.lumberdepot.com

DATE: 4/23/2020


SCALE: 1/4" = 1'-0"

PRELIMINARY
DRAWINGS
UNLESS SHOWN BY
CONTRACTOR OR OWNER
I ACCEPT THIS PLAN
AS DRAWN

DISCLAIMER OF WARRANTY
PLANS PREPARED BY LUMBER DEPOT ARE DRAWN BY DESIGNERS WHO
ARE NOT LICENSED AS PROFESSIONAL ARCHITECTS OR ENGINEERS.
LUMBER DEPOT DISCLAIMS ANY LIABILITY FOR ERRORS ON THESE PLANS.
USE OF THESE PLANS ARE THE SOLE RISK OF THE USER AND ARE
RENDERED WITHOUT ANY WARRANTY.
DESIGNERS ASSUME NO LIABILITY FOR THE USE OF THESE PLANS.
RESPONSIBILITY OF THE BUILDING OWNER OR USER OF THESE PLANS.
MEANS, LOAD BEARING AND CONSTRUCTION METHODS ARE THE
SOLE RESPONSIBILITY OF THE USER AND ARE NOT TO BE USED IN
CONSTRUCTION WITHOUT THE USER'S PERMISSION.

CONSTRUCTION DRAWINGS
DATE: _____
ANY CONSTRUCTION DOCUMENTS
PRINTED BEFORE ABOVE DATE ARE
VOID. LUMBER DEPOT IS NOT
RESPONSIBLE FOR ANY DISCREPANCIES
IN CONSTRUCTION BASED ON
PREVIOUS PRINTS.

2
Main Floor
PAGE:

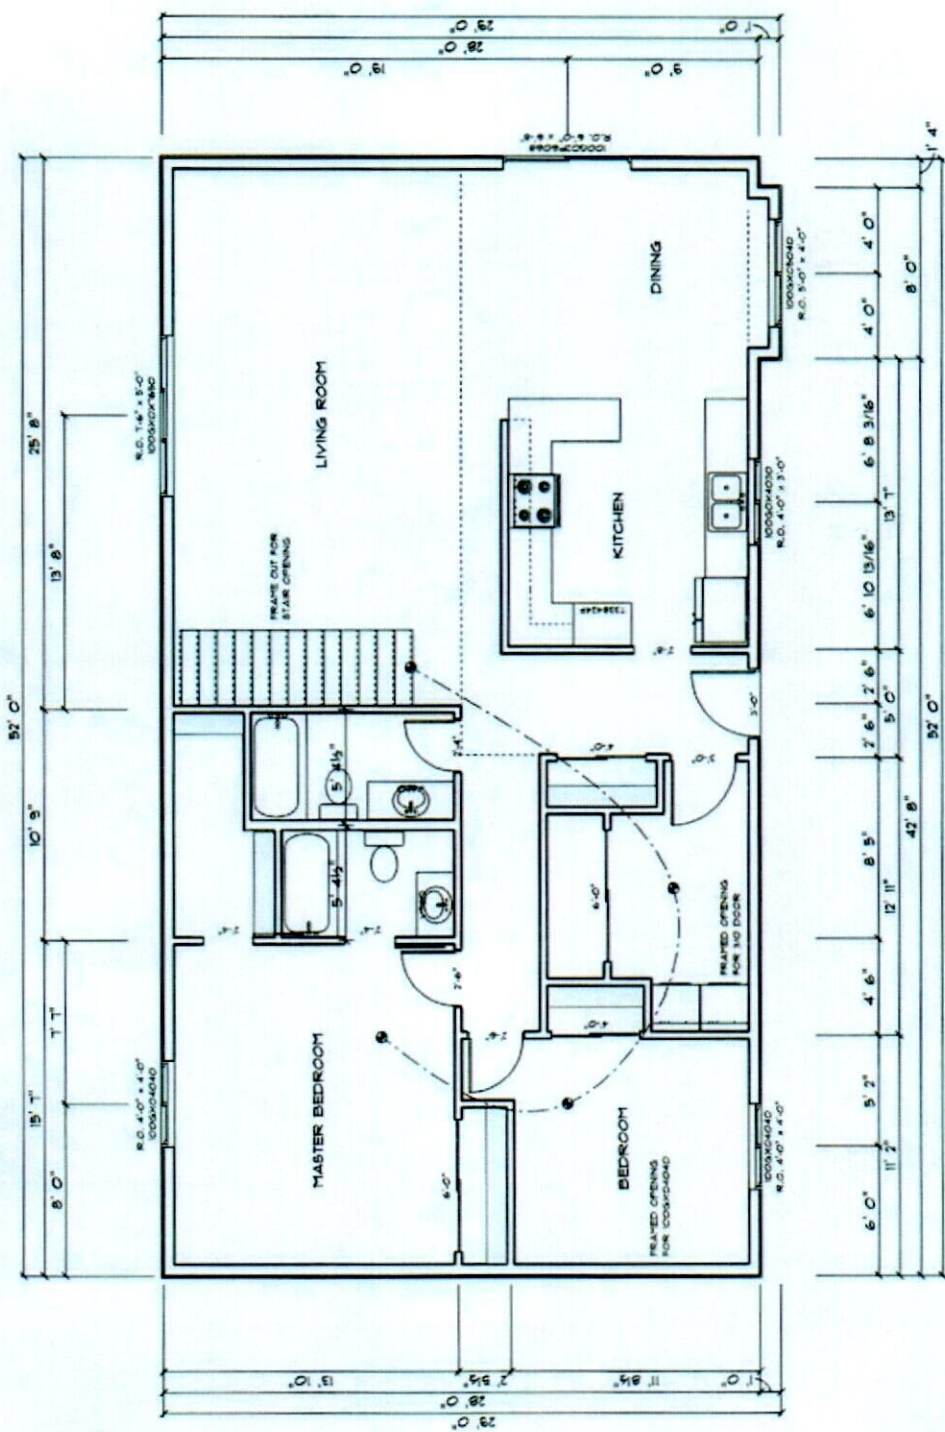

MAIN FLOOR 2017
SCALE: 1/4" = 1'-0"